

SECTION 1


Scale= 3/4" = 1'-0"

A-303

NOT USED 2

Scale= 3/4" = 1'-0"

A-303

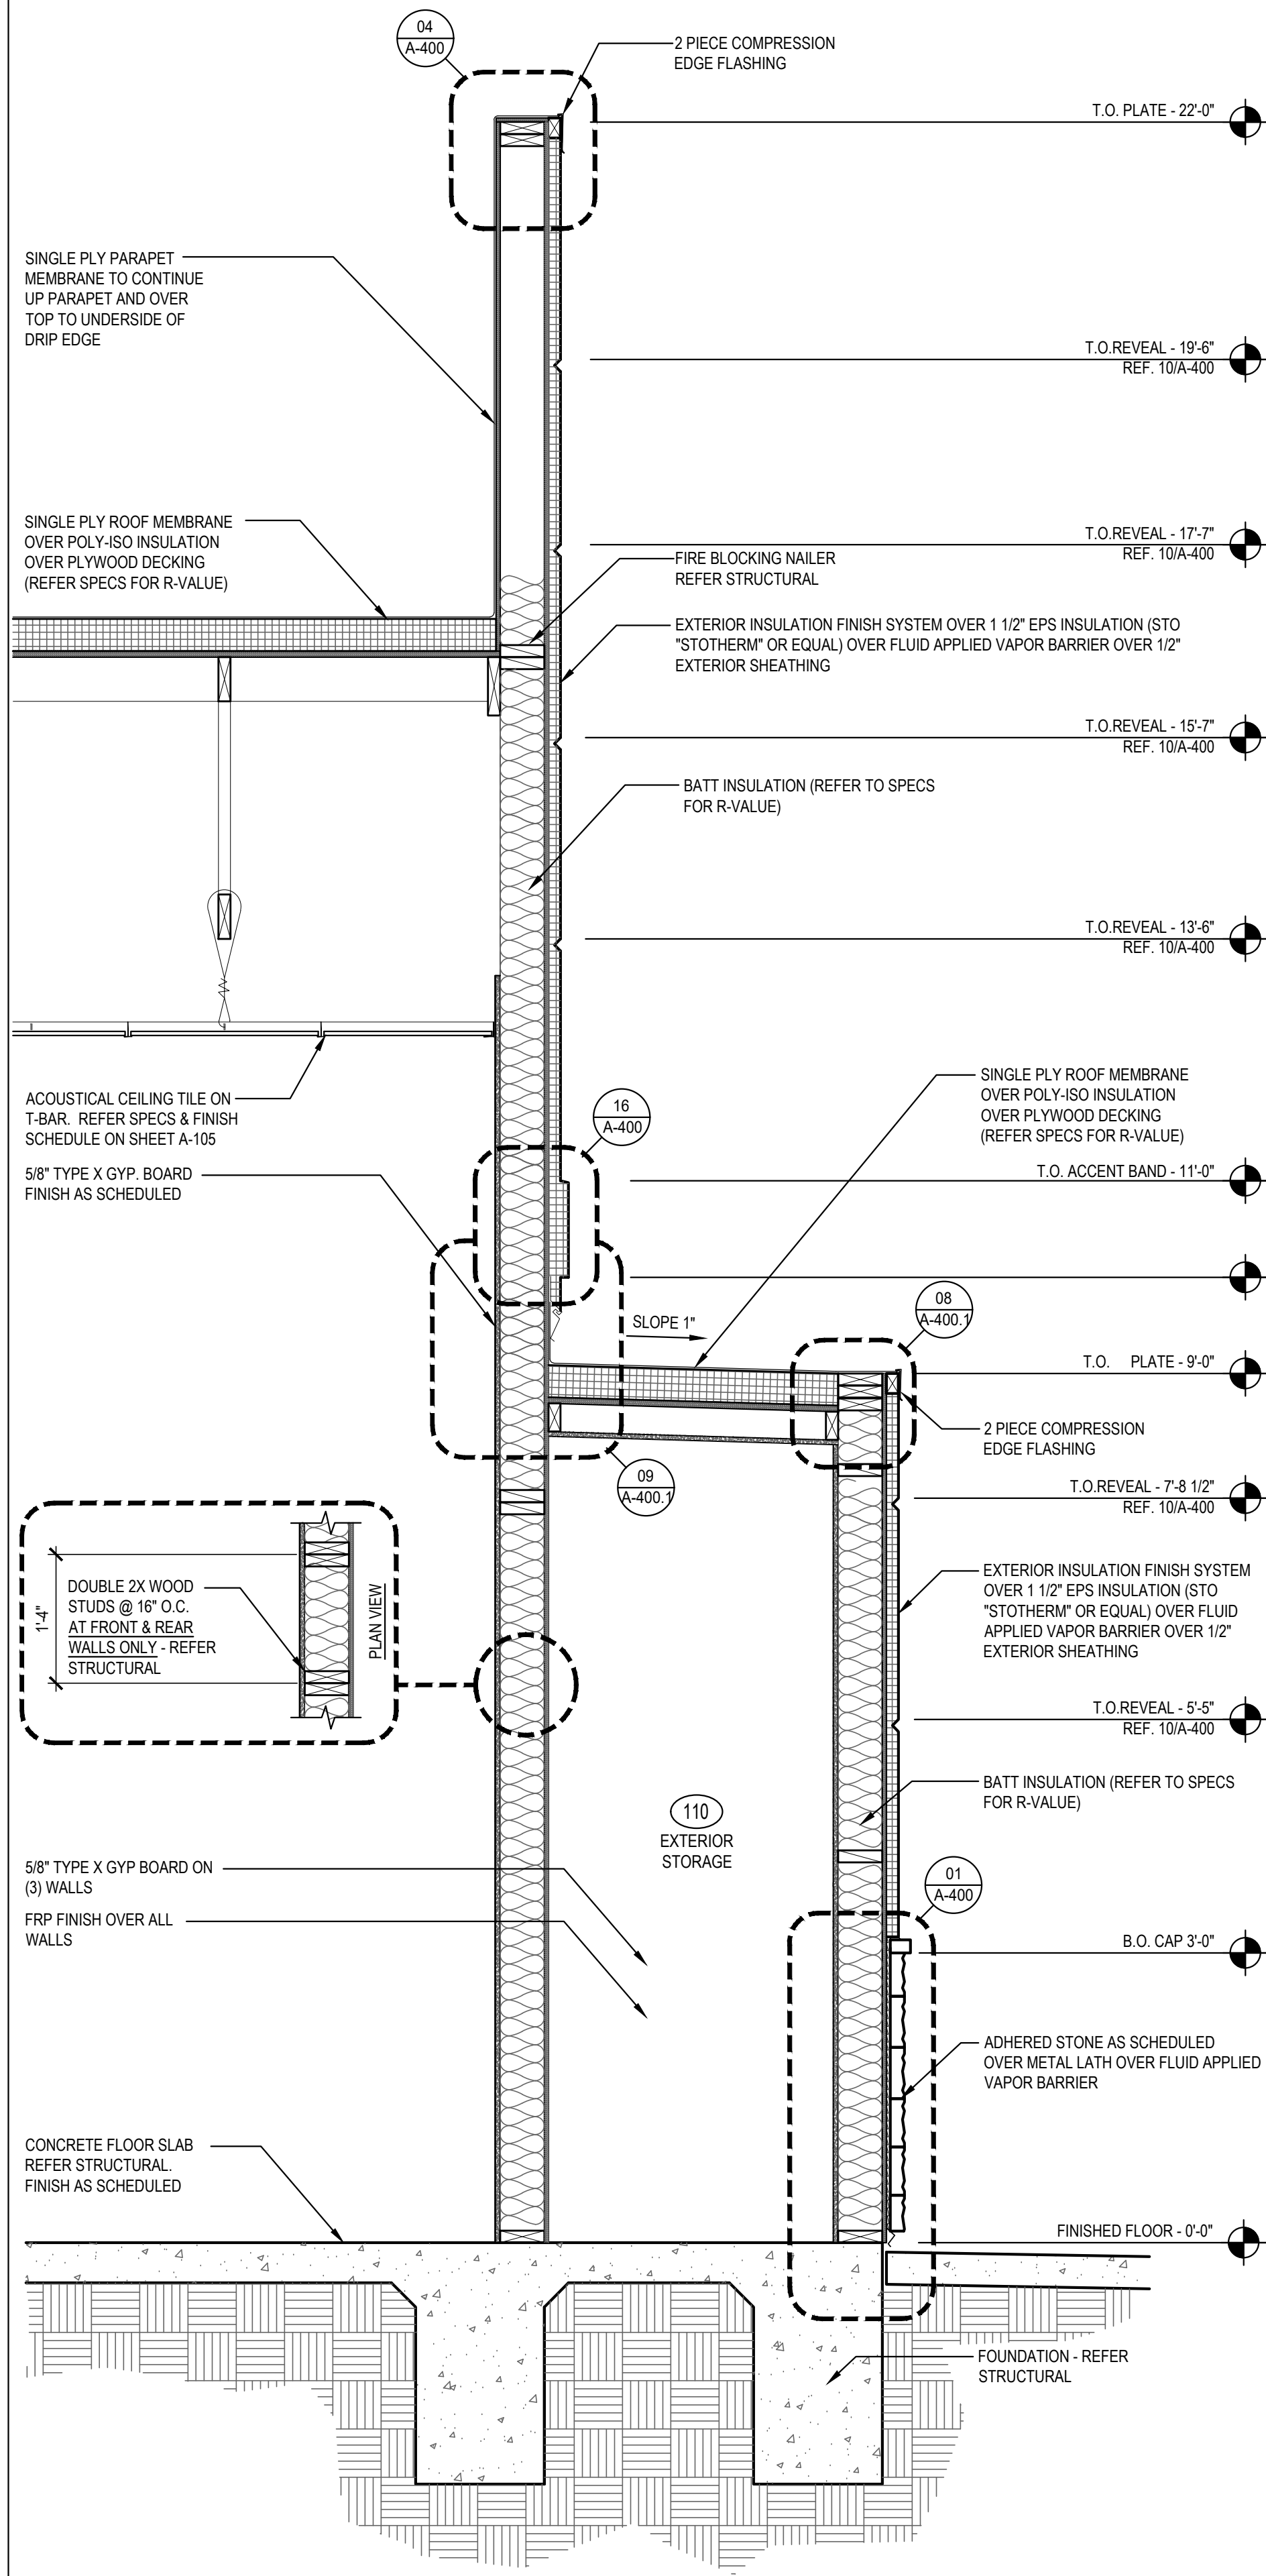

SECTION 3

Scale= 3/4" = 1'-0"

A-303



PANDA RESTAURANT GROUP INC.  
1683 Walnut Grove Ave.  
Rosemead, California  
91770  
Telephone: 626.799.9898  
Facsimile: 626.372.8288

All ideas, designs, arrangement and plans indicated or represented by this drawing are the property of Panda Express Inc. and were created for use on this specific project. None of these ideas, designs, arrangements or plans may be used by or disclosed to any person, firm, or corporation without the written permission of Panda Express Inc.

REVISIONS:

ISSUE DATE:


1	02.09.2021 ISSUE FOR PERMIT
2	04.22.2021 ISSUE FOR BID

DRAWN BY: JDV

PANDA PROJECT #: - S8-21-D8101  
C&P PROJECT #: - 2210016



04.22.2021

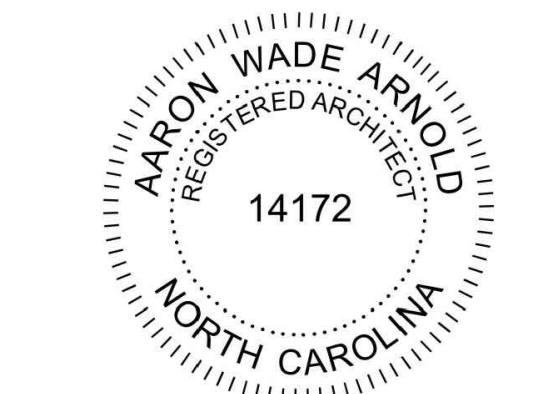

PANDA EXPRESS

TRUE WARM AND WELCOME 2300  
3101 RAEFORD ROAD  
FAYETTEVILLE, NC 28303

A-303

WALL SECTIONS

TRUE WARM & WELCOME 2300 R4