



SECTION 3  
Scale= 3/4" = 1'-0" A 4.1

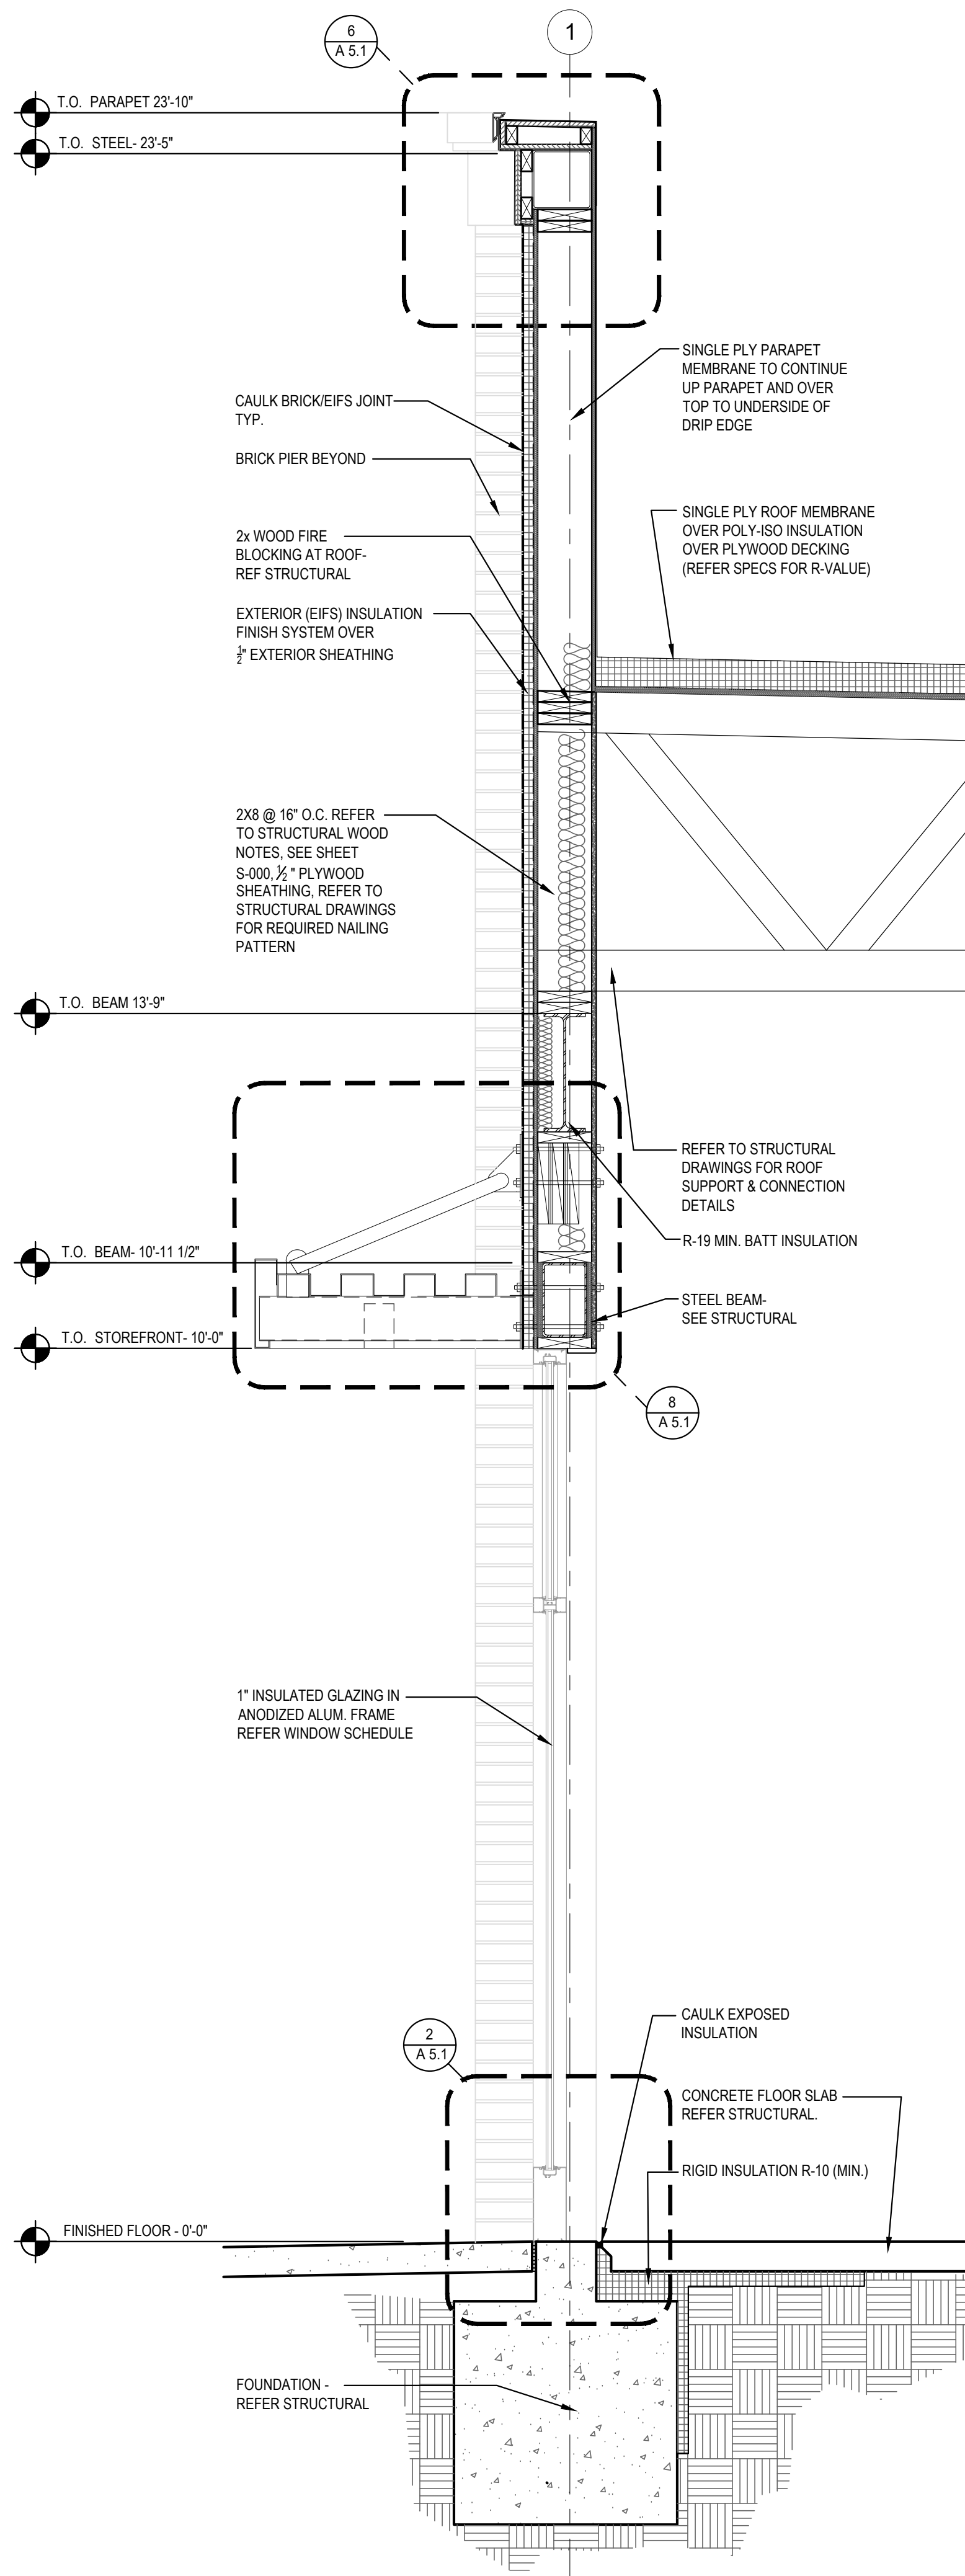

SECTION 2  
Scale= 3/4" = 1'-0" A 4.1

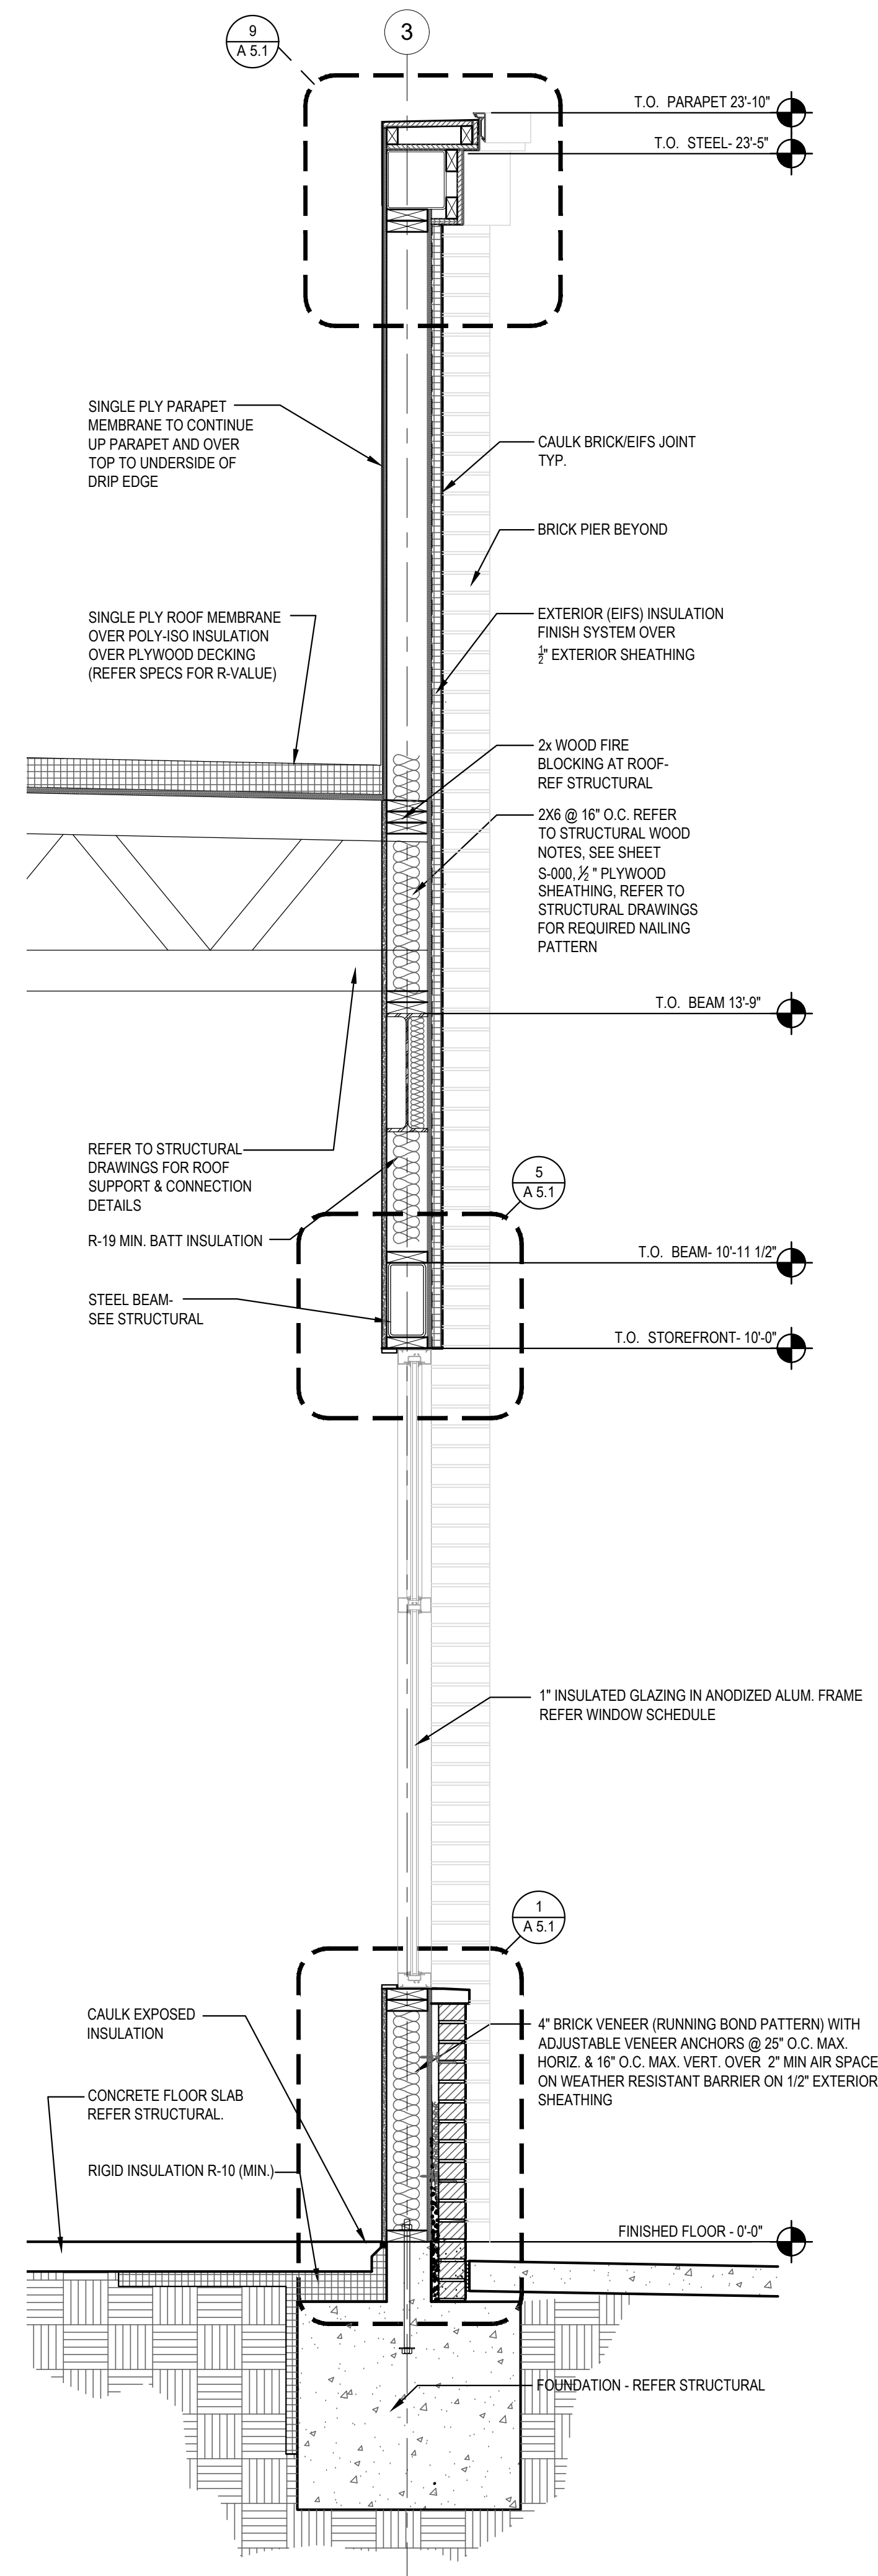

SECTION 1  
Scale= 3/4" = 1'-0" A 4.1



CFT NV DEVELOPMENT, LLC.  
1120 N. Town Center Dr., Suite 150  
Las Vegas, Nevada 89144

Telephone: 626.372.8425  
Facsimile: 626.372.8288

All ideas, designs, arrangement and plans indicated or represented by this drawing are the property of CFT Development, LLC. and were created for use on this specific project. None of these ideas, designs, arrangements or plans may be used by or disclosed to any person, firm, or corporation without the written permission of CFT Development, LLC.

#### REVISIONS:


#### ISSUE DATE:

BIDS	2-10-23

DRAWN BY: AB

CFT PROJECT #: 1241

ARCH PROJECT #: JCdT22004700

**NORR**  
ARCHITECTS ENGINEERS PLANNERS

BUILDING B - (SHELL ONLY)  
**MULTI-TENANT (3 UNITS)**

N. PRINCE FREDERICK BLVD & TRASKERS BLVD  
PRINCE FREDERICK, MD 20678

**A 4.1**

WALL SECTIONS

CFT MULTI-TENANT (3 UNITS)