





1 ACCESSIBLE AREA NTS

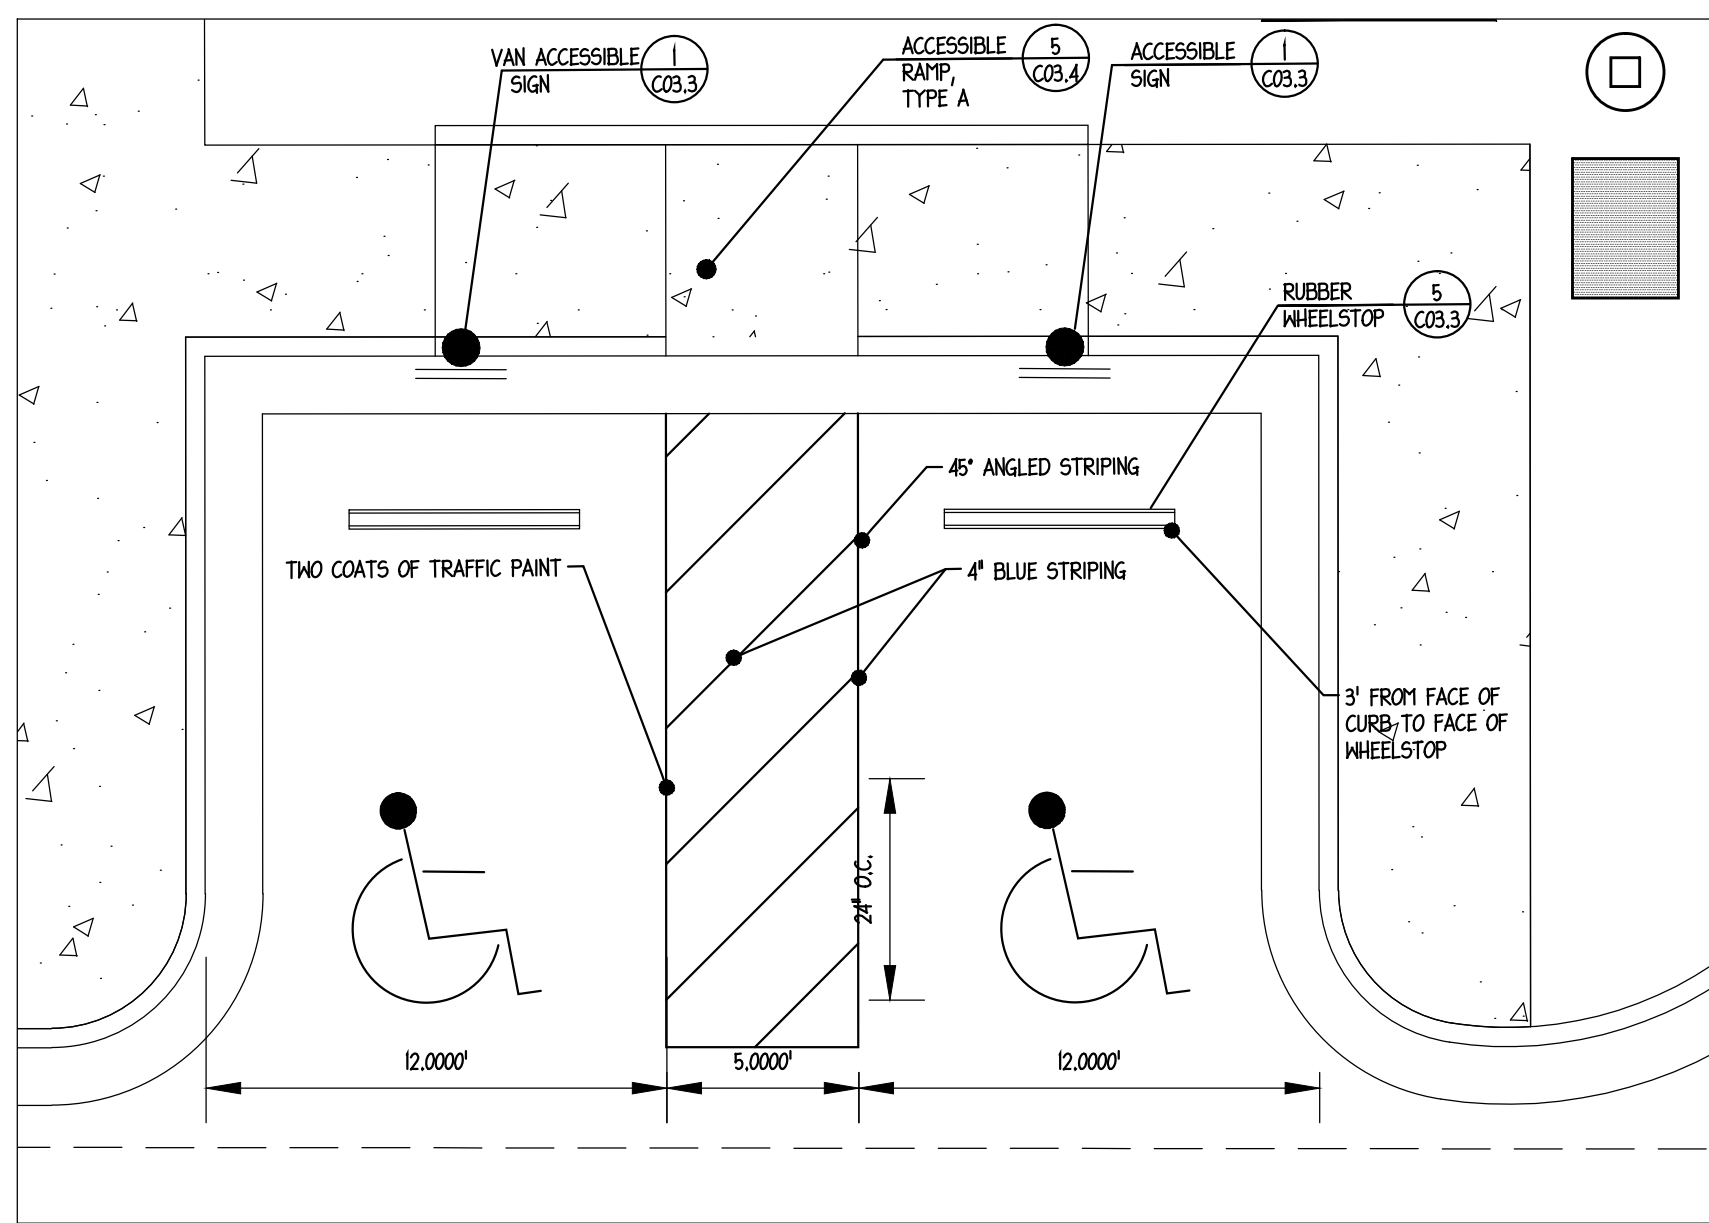


2 PAVEMENT STRIPING AND MARKING NTS

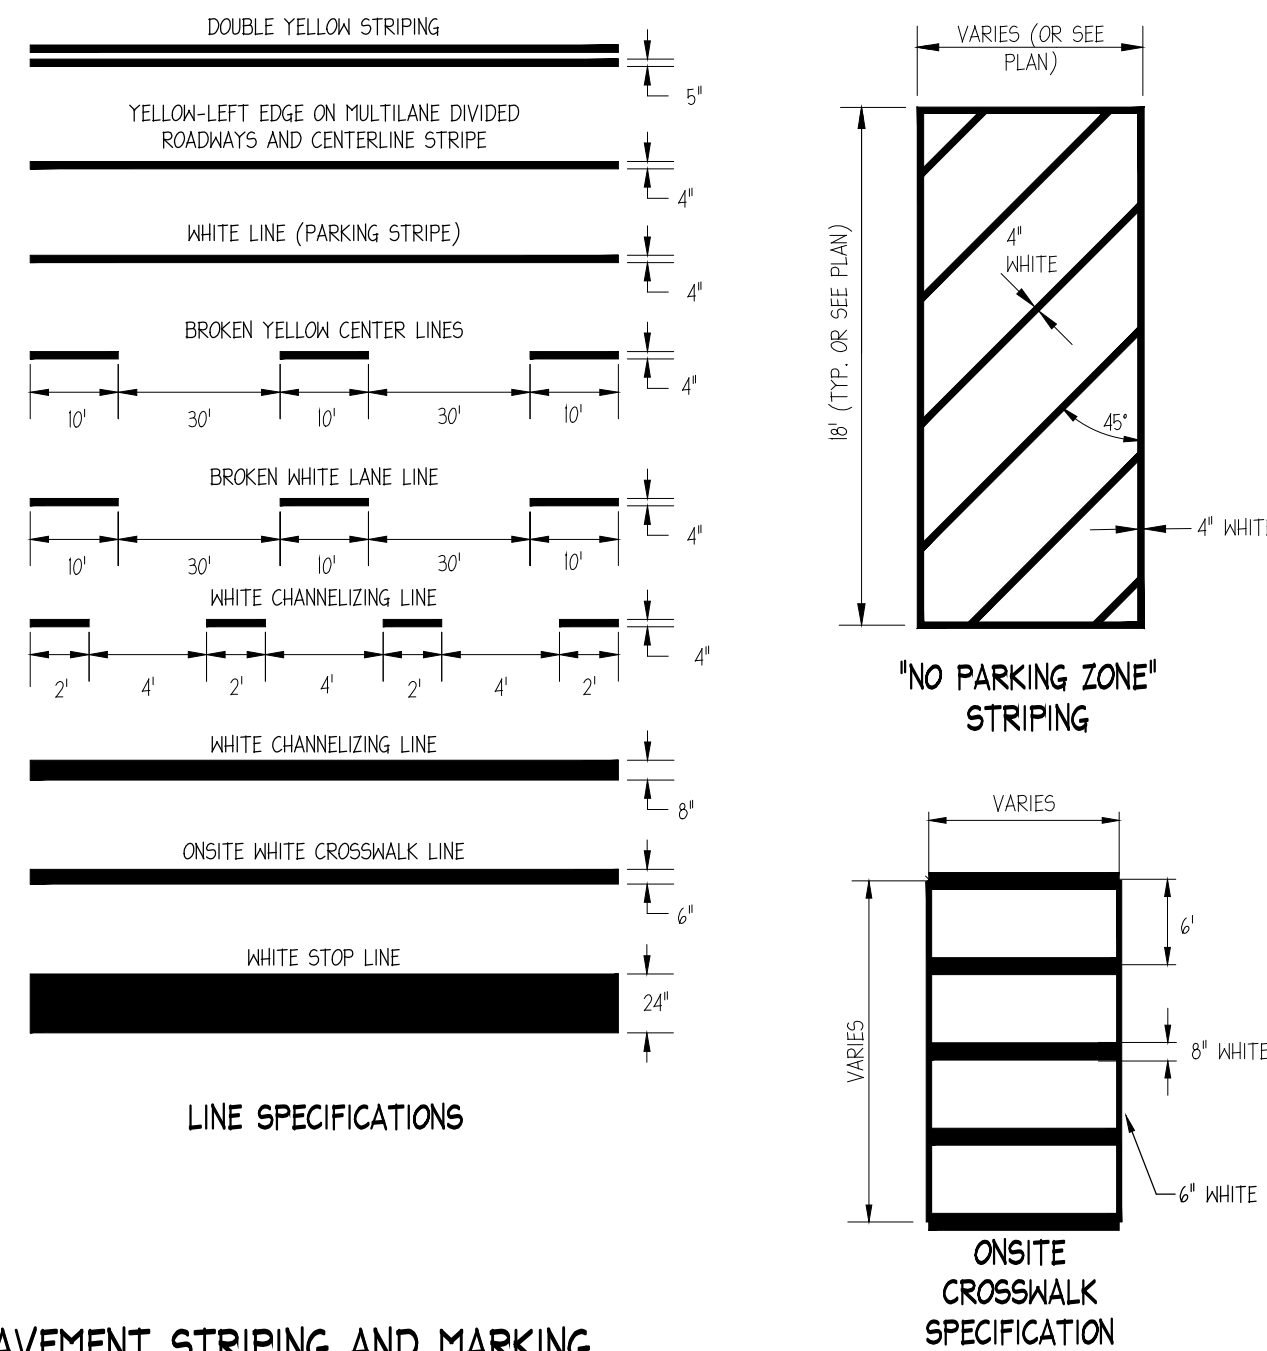

3 SITE SIGNAGE NTS

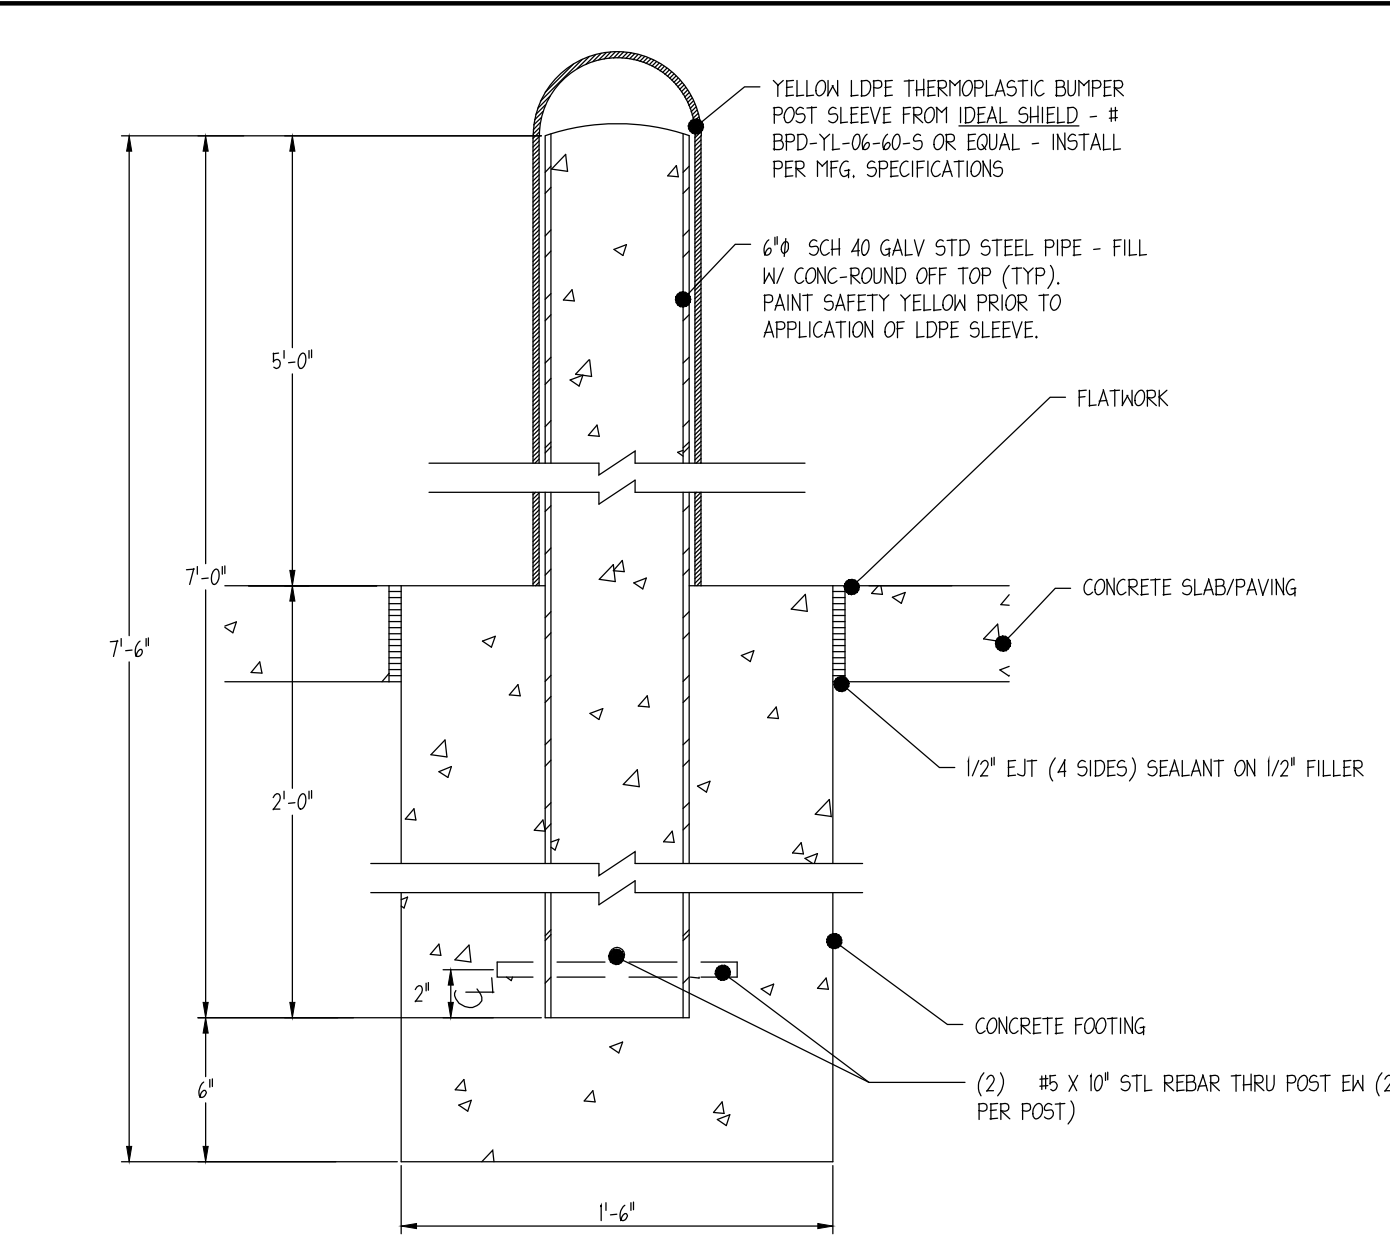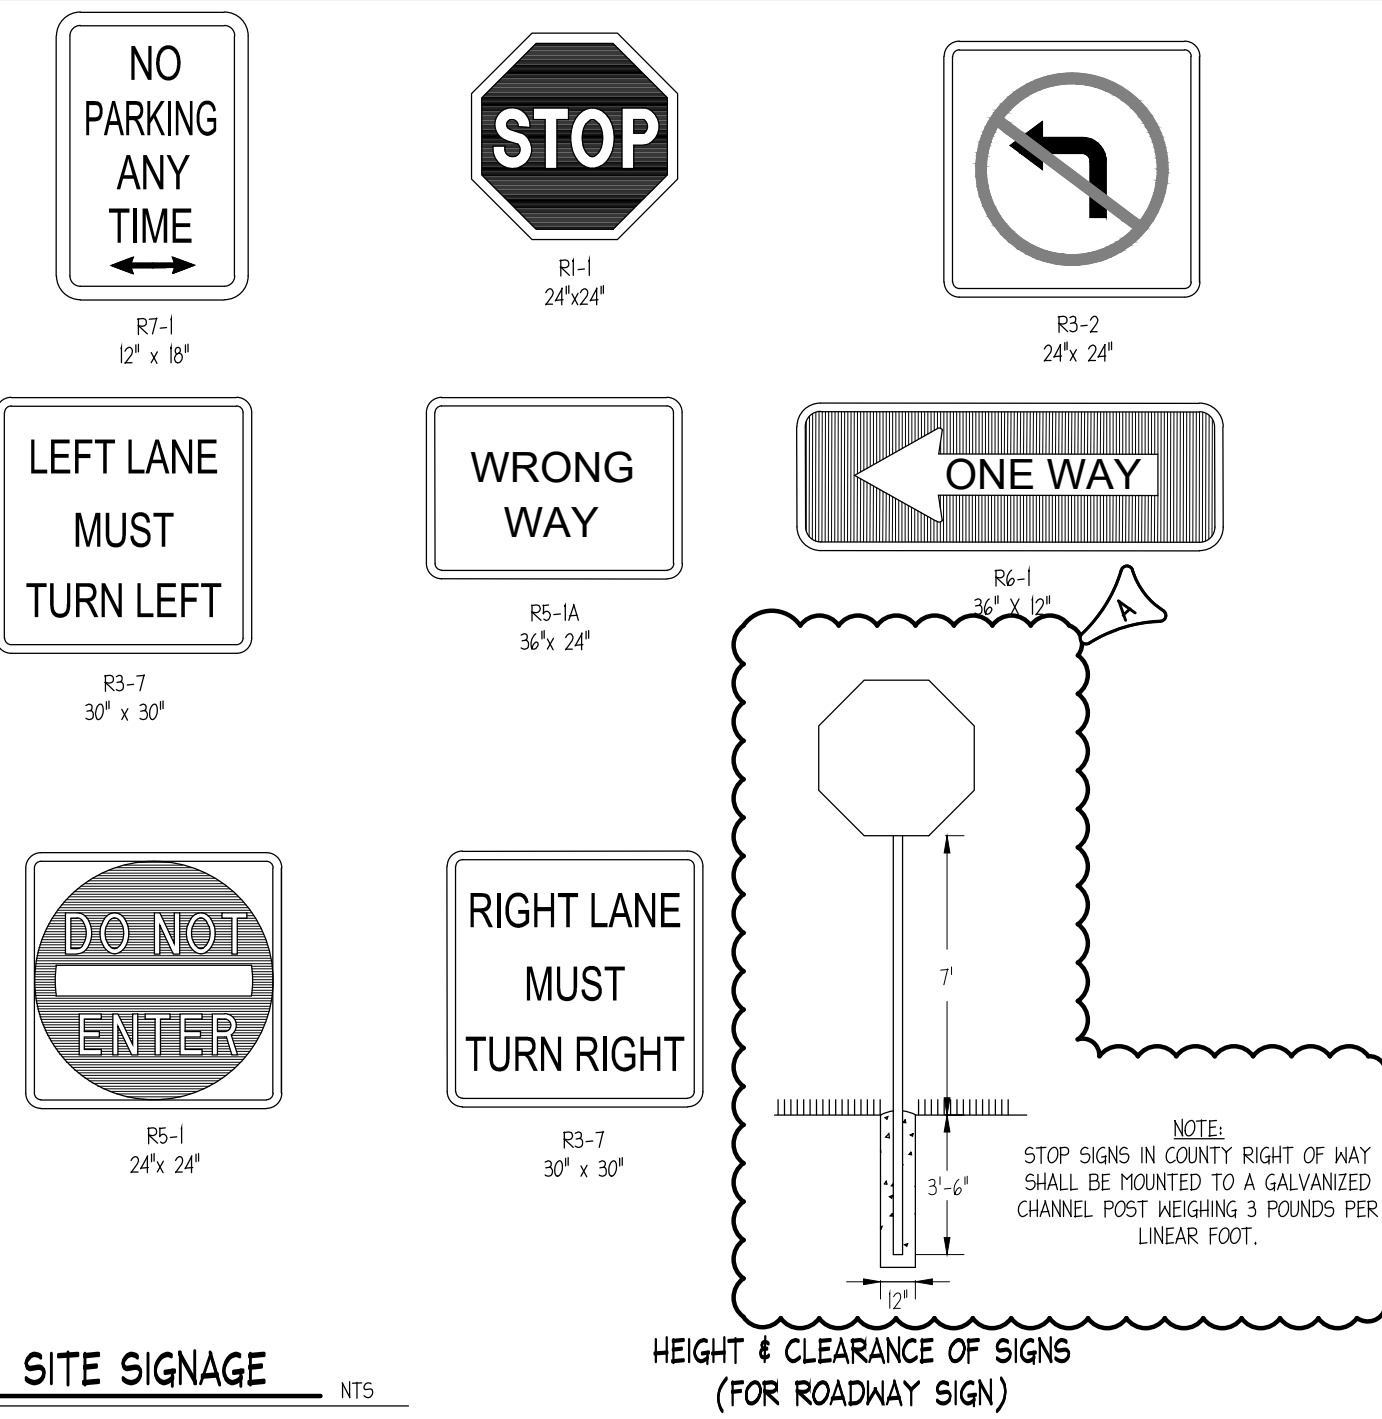


4 BOLLARD NTS


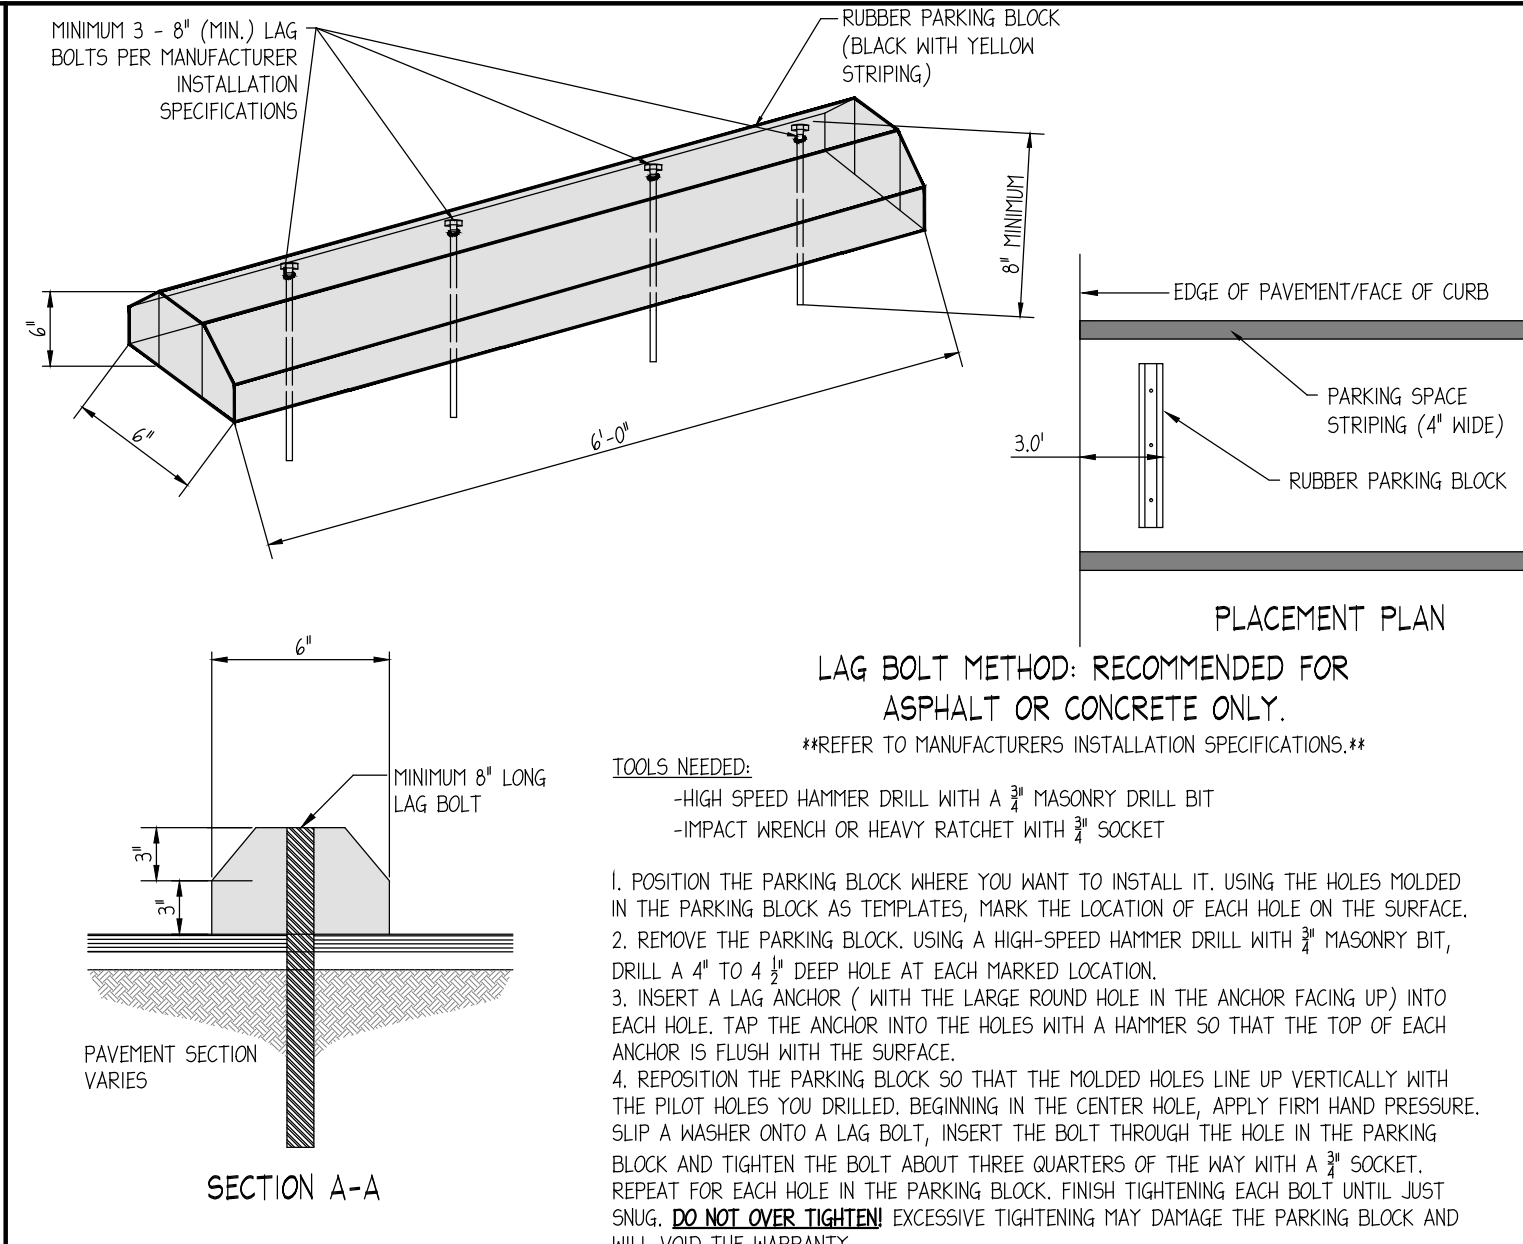


5 RUBBER WHEELSTOP NTS

6 24\"/>

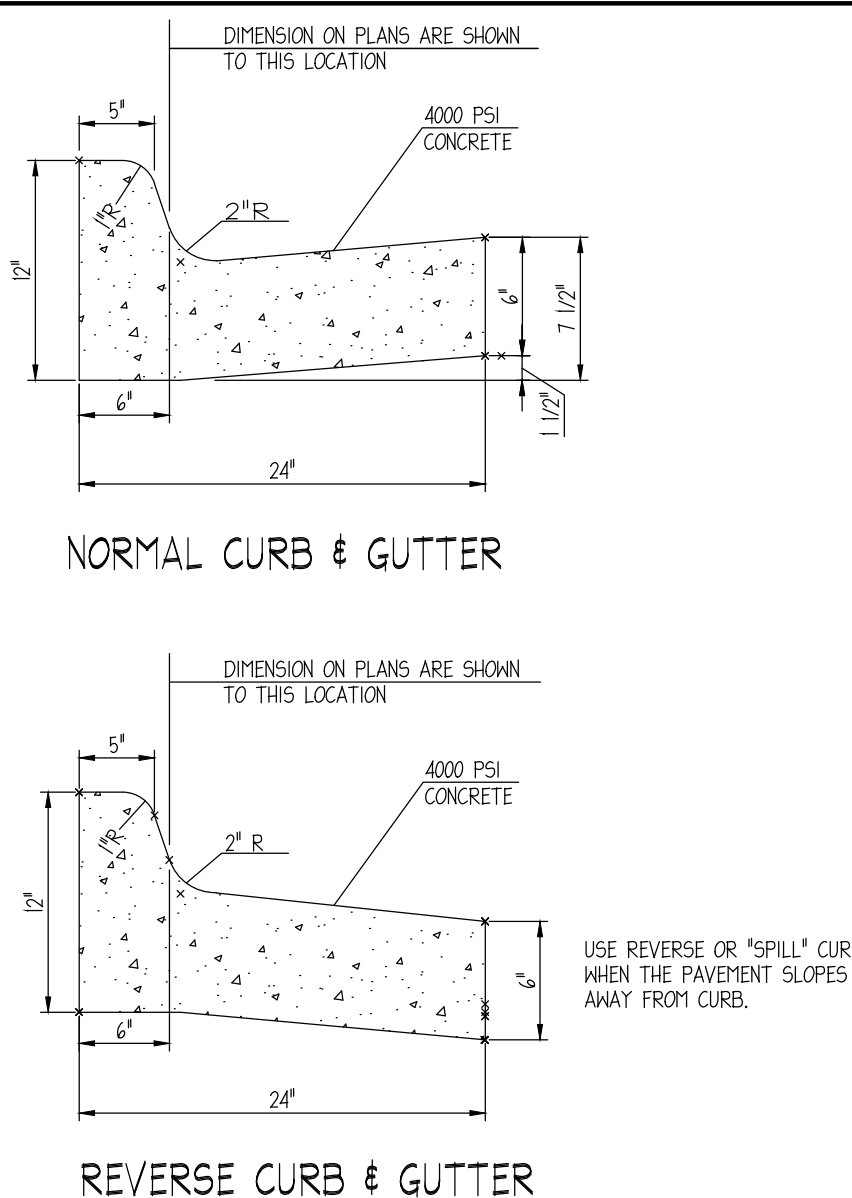


7 6\"/>

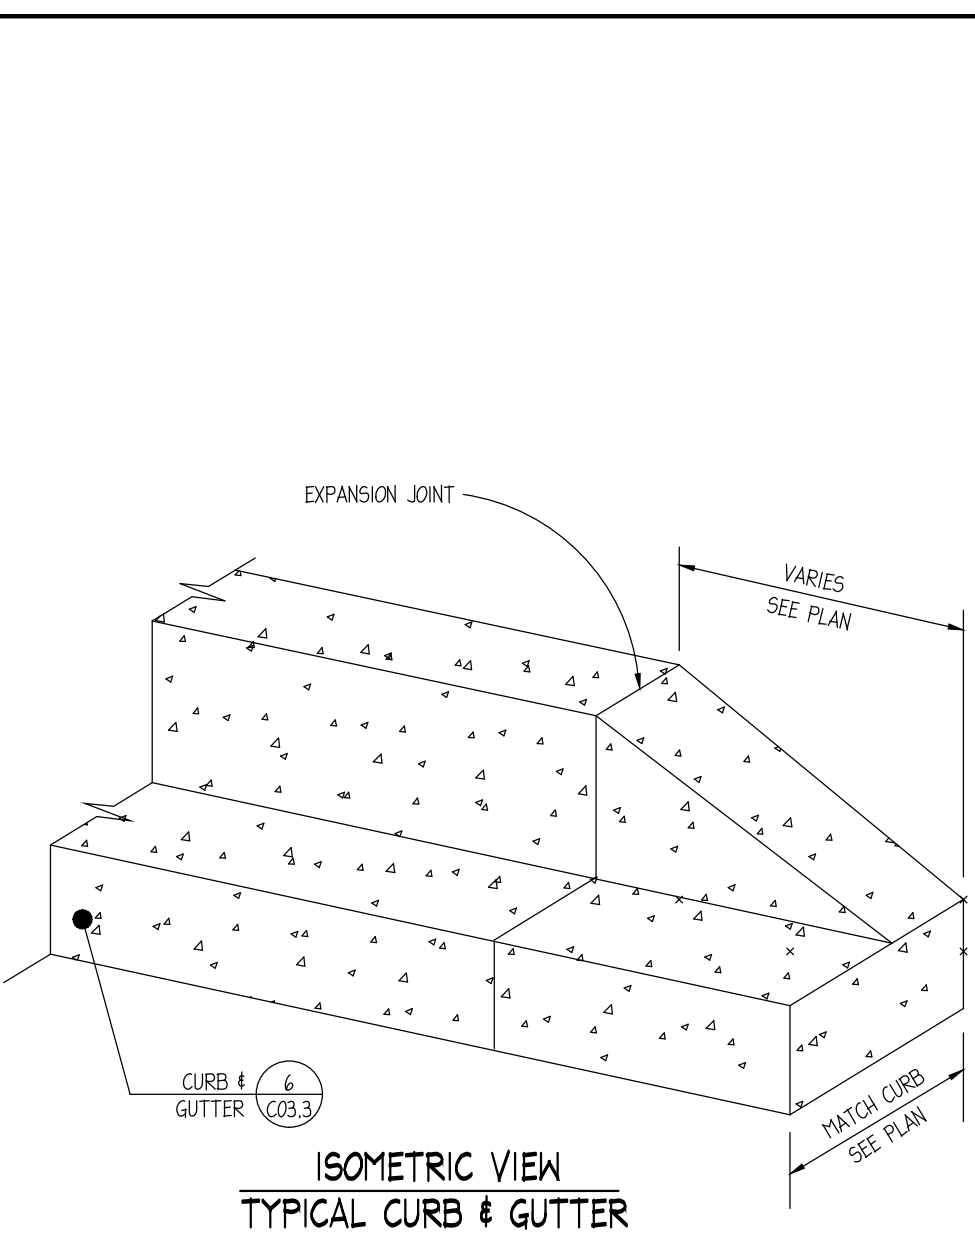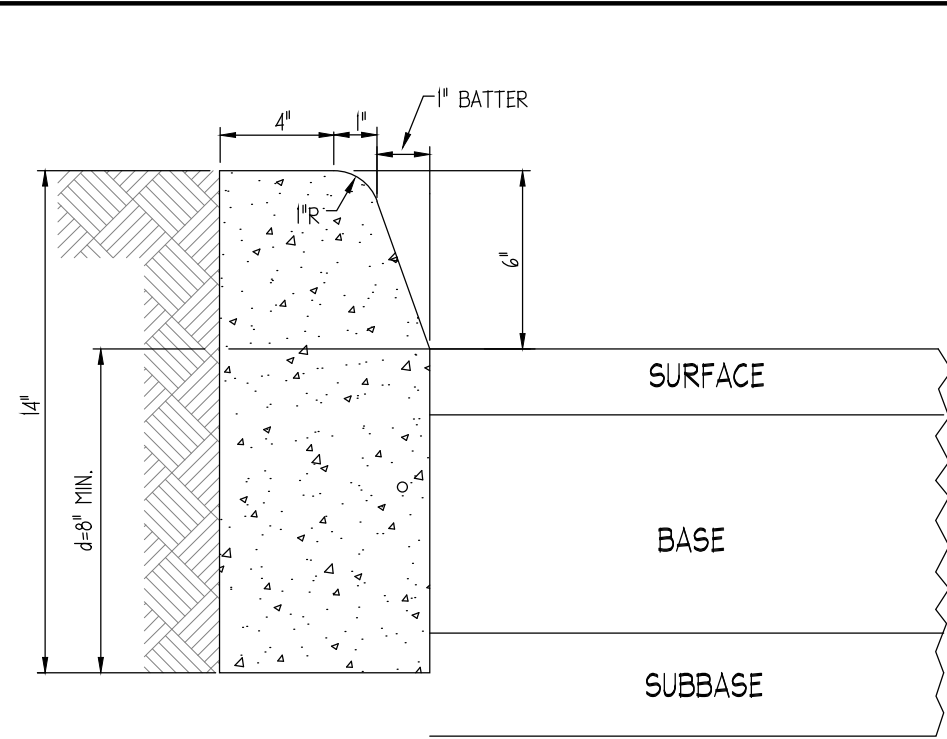


ISOMETRIC VIEW  
TYPICAL CURB & GUTTER

8 CURB TRANSITION NTS

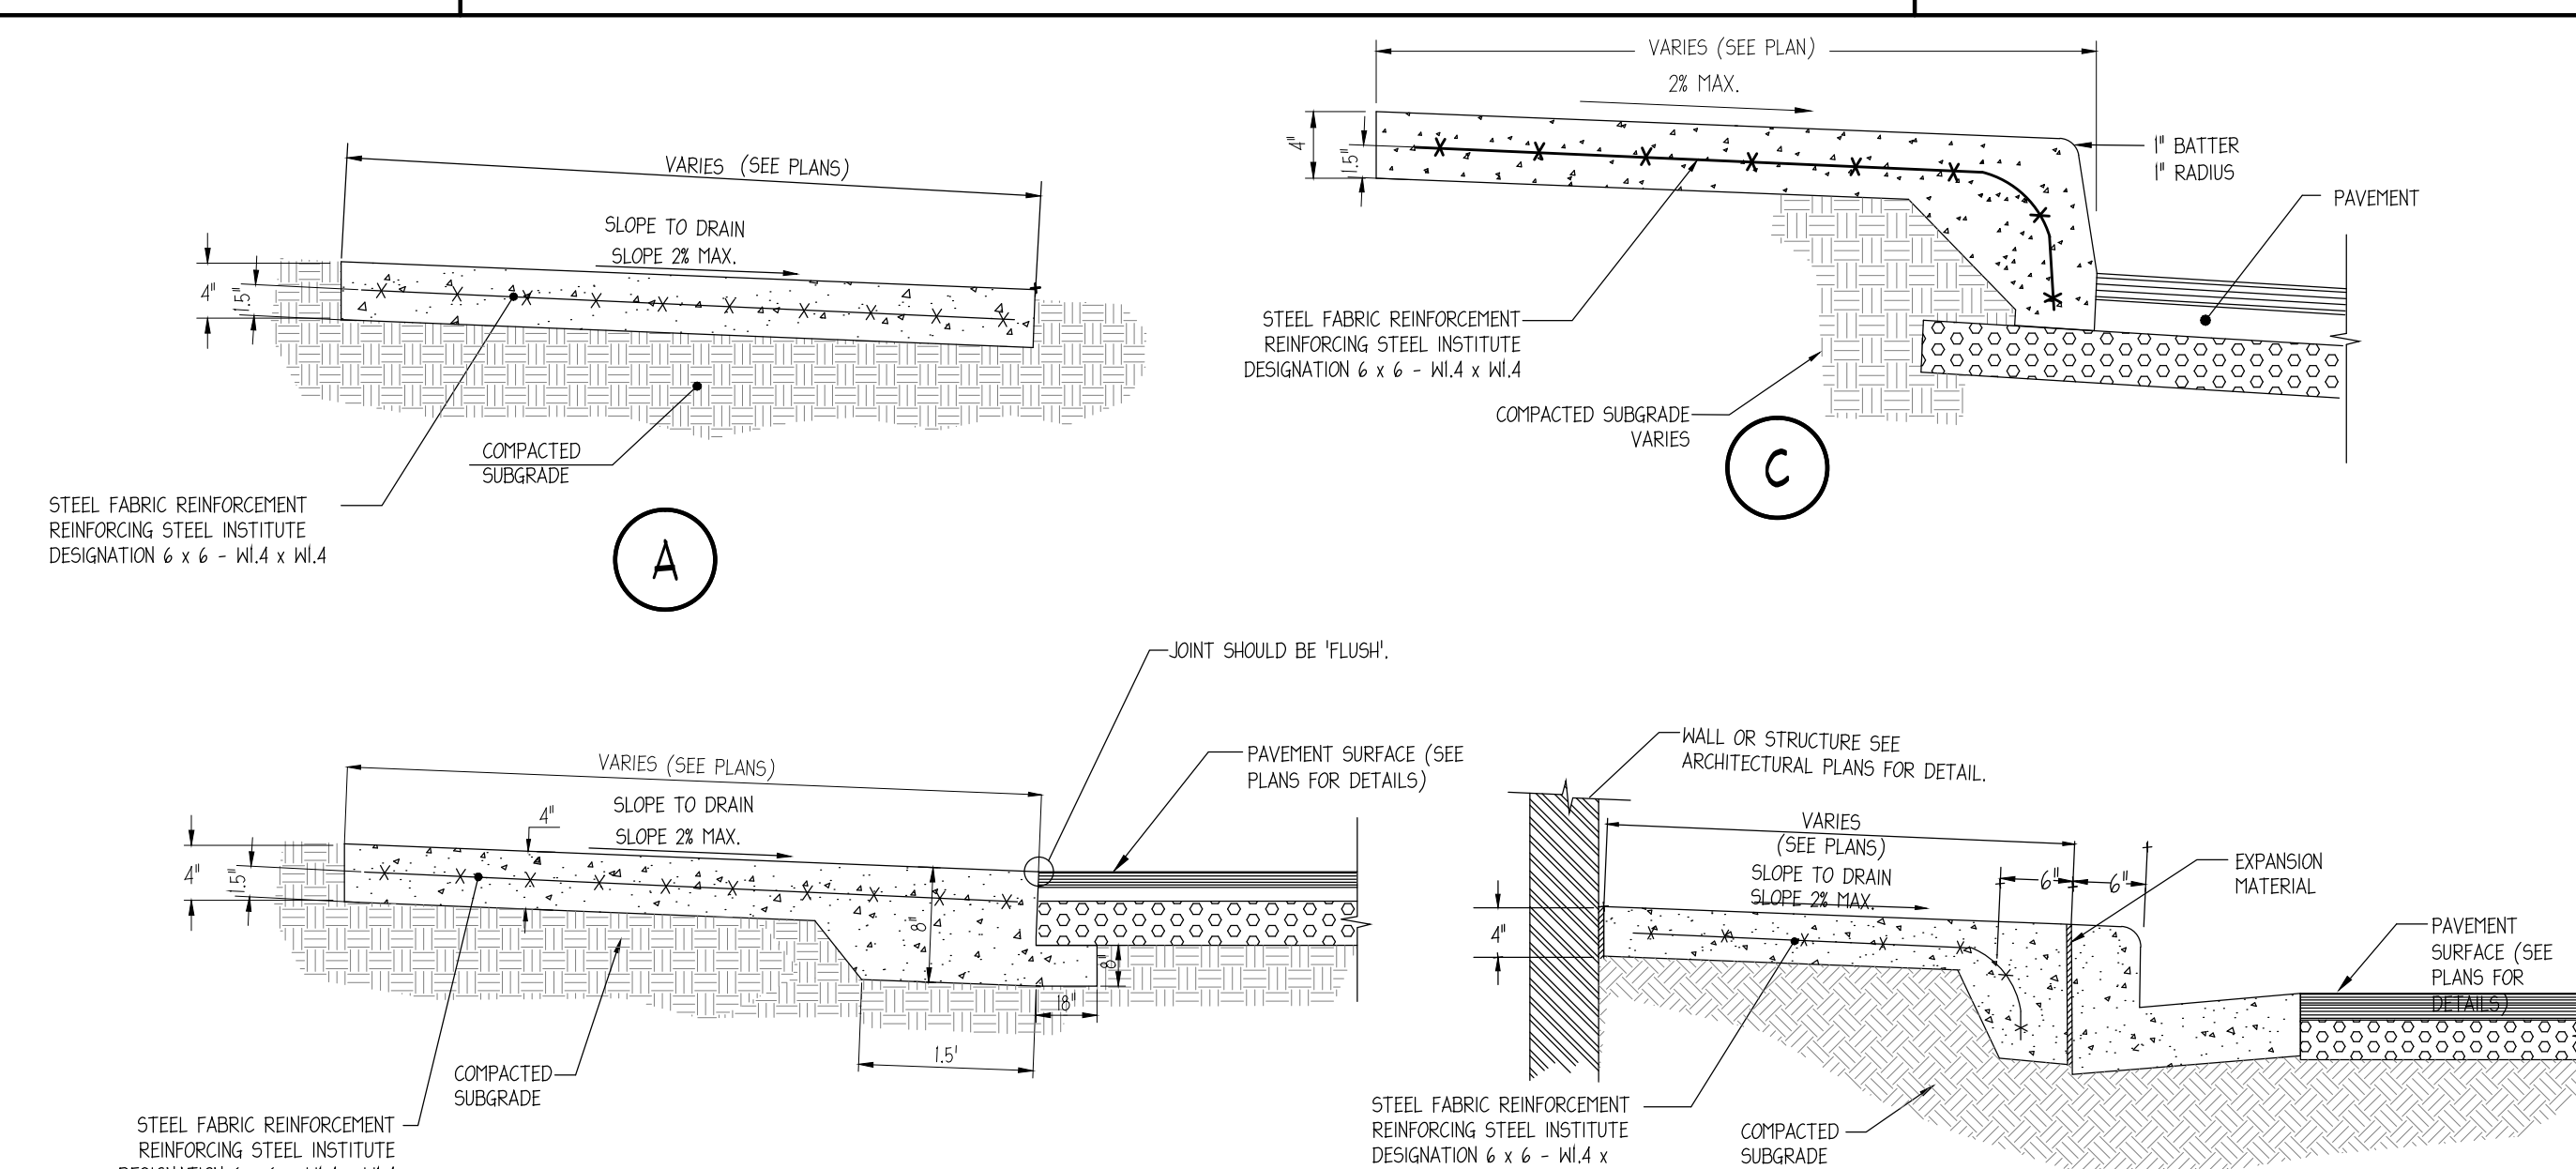


STEEL FABRIC REINFORCEMENT  
REINFORCING STEEL INSTITUTE  
DESIGNATION 6 x 6 - W4.4 x W4.4

9 CONCRETE SIDEWALK NTS

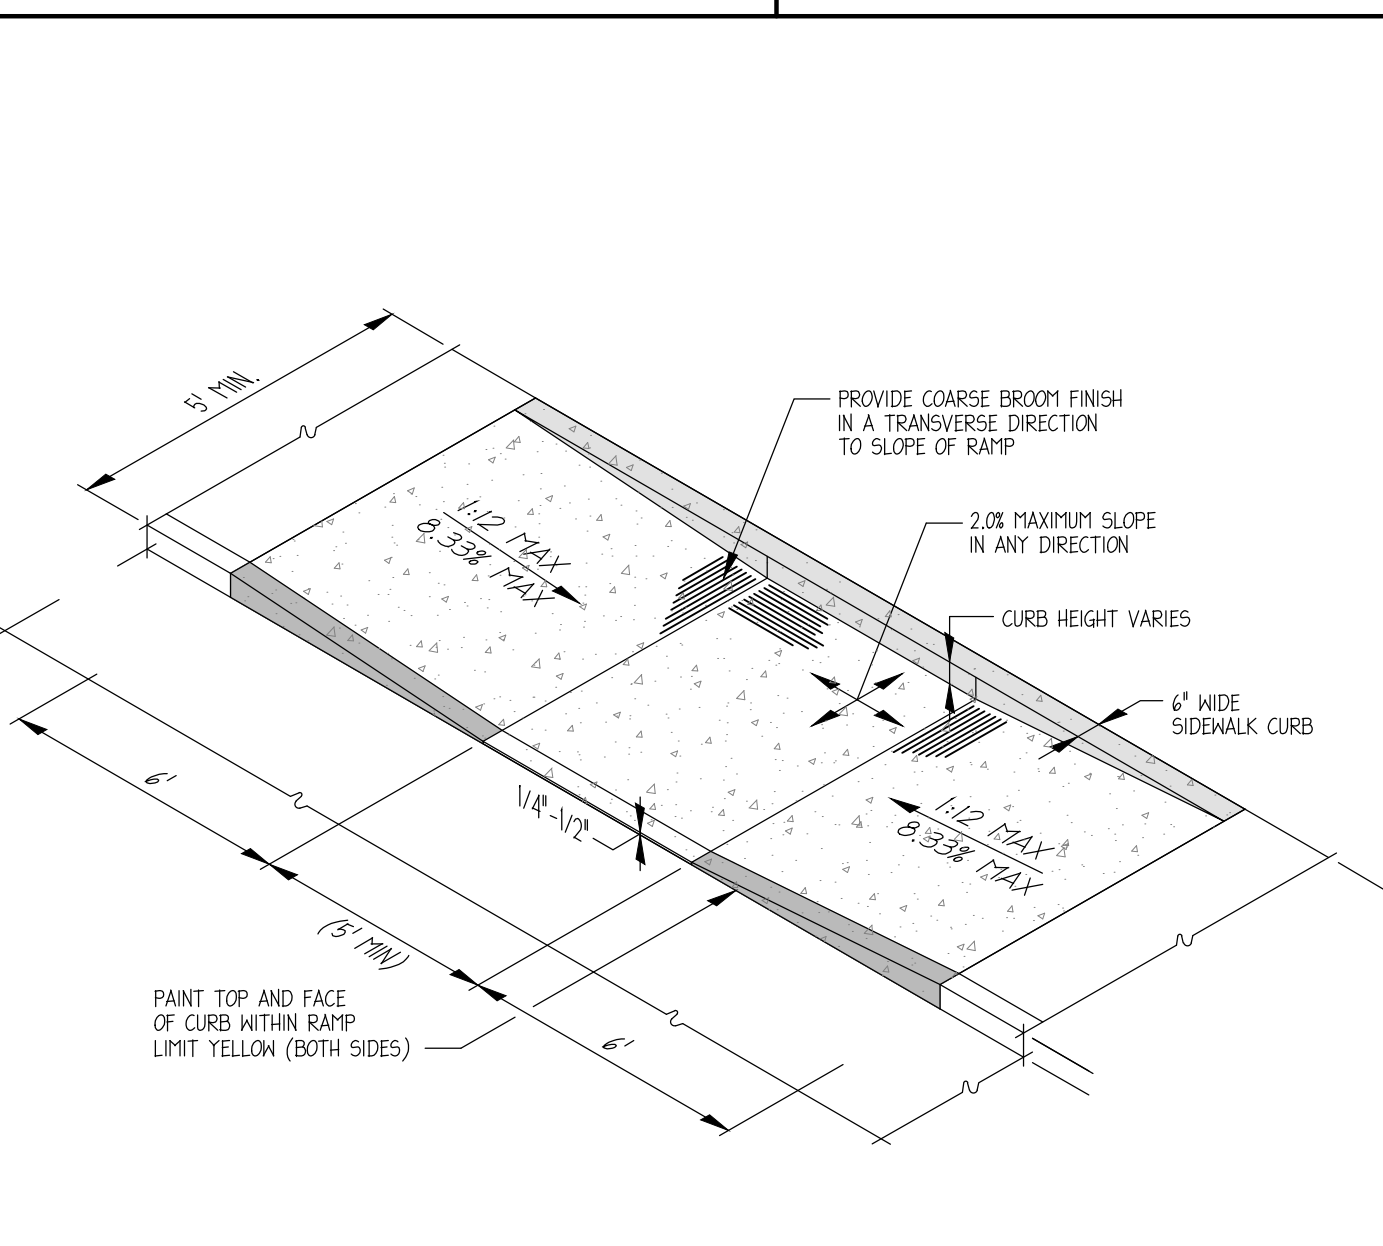

PAINT TOP AND FACE OF CURB WITHIN RAMP  
LIMIT YELLOW (BOTH SIDES)

10 SIDEWALK RAMP NTS

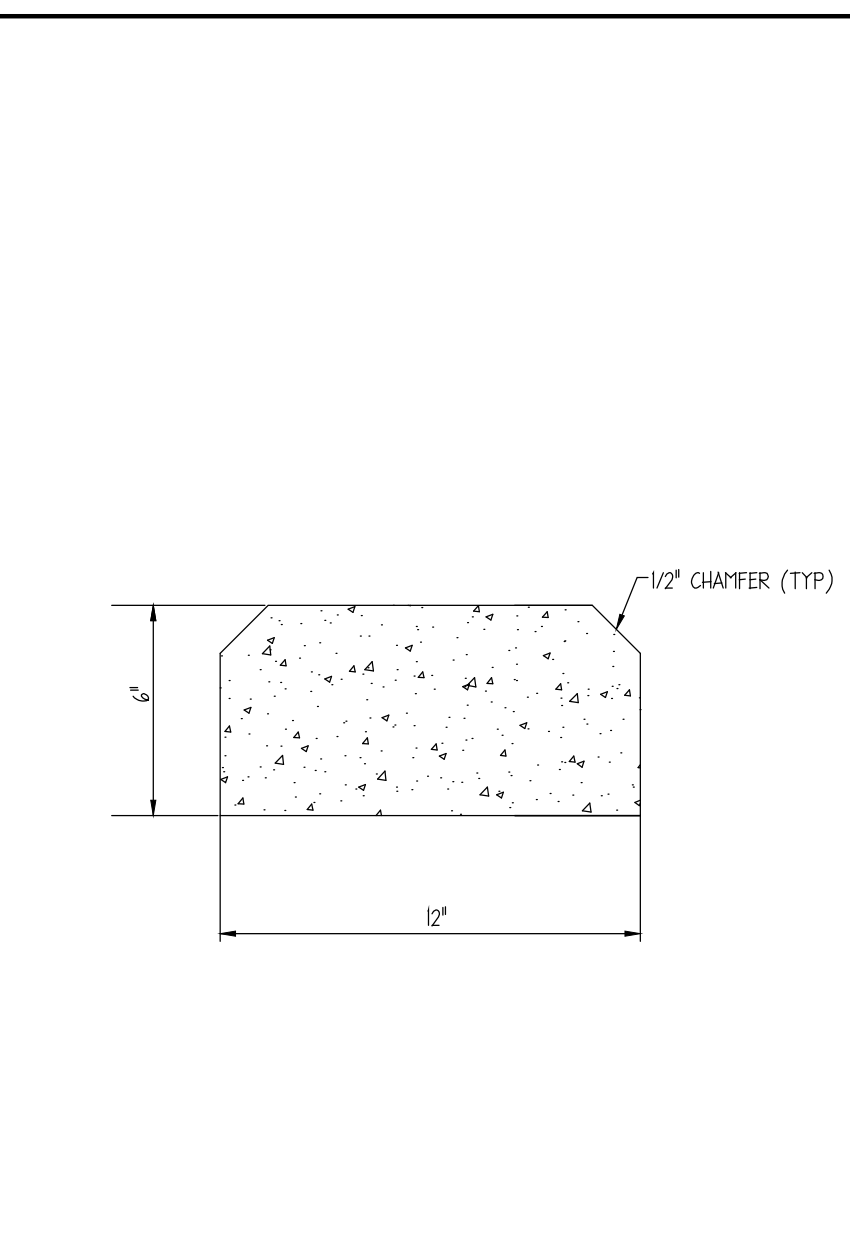

12\"/>

**ingenium**  
PLANNING & ENTERPRISES

3650 MANSFIELD ROAD  
SUITE 405  
ALPHARETTA, GA 30022  
770.457.8650 OFFICE | 644.853.6441 FAX  
www.ingeniumteam.com

STATE OF FLORIDA  
AUTHORIZATION NUMBER  
8370

PANDA EXPRESS  
MILTON, FL  
58-17-D5197

PANDA EXPRESS  
KITCHEN

CLIENT:

PANDA RESTAURANT GROUP  
1683 WALNUT GROVE AVENUE  
ROSEMead, CA 91770  
PHONE: (626) 372-8292

REVISION HISTORY

NO.	DESCRIPTION	DATE
1	ISSUED FOR PERMITTING/BID	1/1/2017

THE CIVIL ENGINEER REGULARLY UPDATES ELECTRONIC FILES DURING THE DEVELOPMENT OF A PROJECT. AS A RESULT, THE DATA INCLUDED IN ANY CAD FILE OR DRAWING PRIOR TO ITS FINAL RELEASE DOES NOT NECESSARILY REFLECT THE COMPLETE SCOPE OR CONTENT AS DEFINED IN THE CONTRACT. THE CONTENTS IN THESE FILES ARE THE EXCLUSIVE PROPERTY OF THE CIVIL ENGINEER. THE ORIGINAL DESIGN REPRESENTED HEREIN IS THE EXCLUSIVE PROPERTY OF THE CIVIL ENGINEER. THESE PLANS ARE SUBJECT TO FEDERAL COPYRIGHT LAWS AND USE OF SAME WITHOUT EXPRESSED WRITTEN PERMISSION OF THE CIVIL ENGINEER IS PROHIBITED.

IE PROJ # 160207  
DWG NAME 160207 C03.DWG  
ISSUE DATE 1/1/2017  
IE PROJ TGR: JAH

HARDSCAPE DETAILS 1

C03.3  
SHEET NUMBER

ISSUED FOR PERMITTING/BID