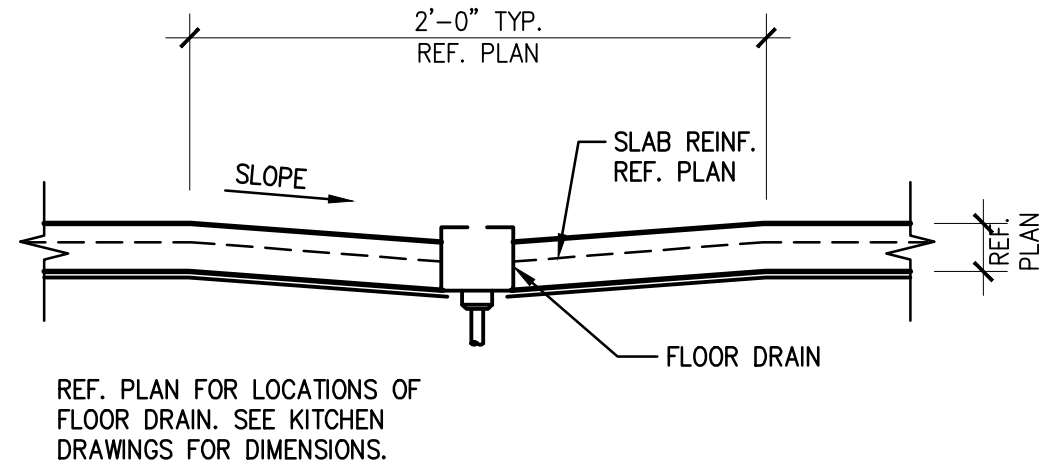
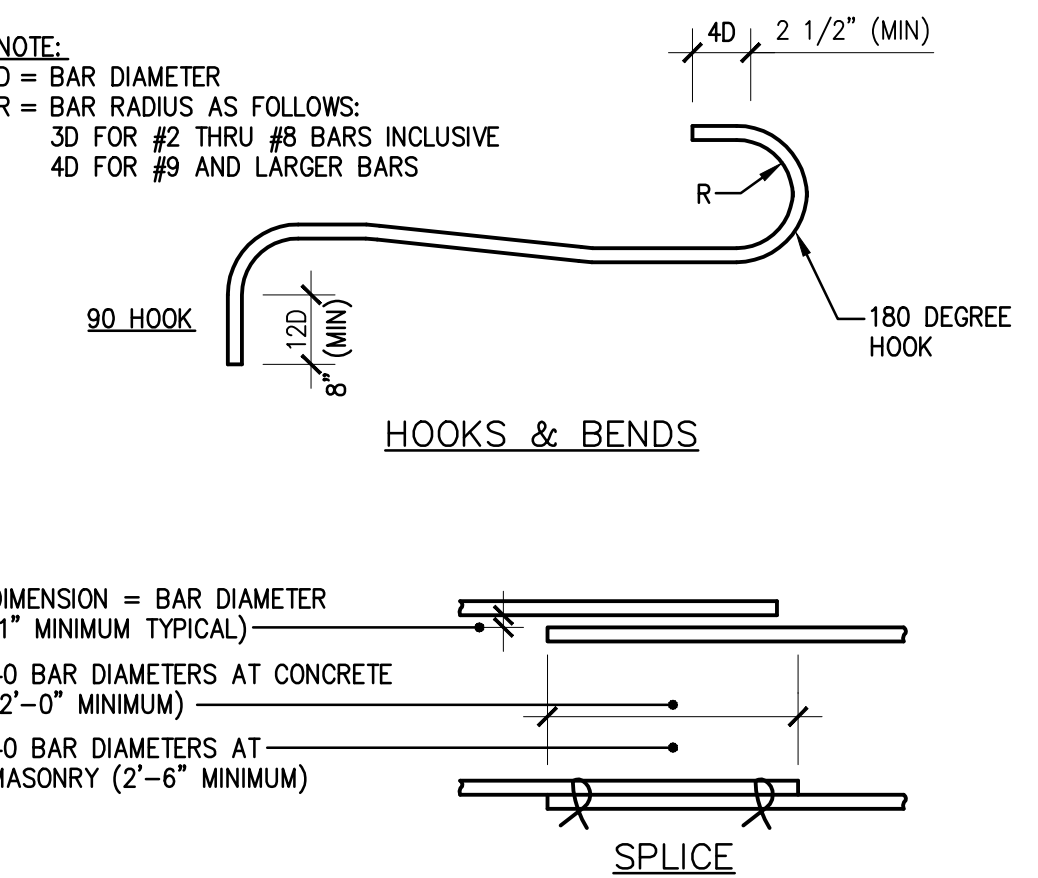
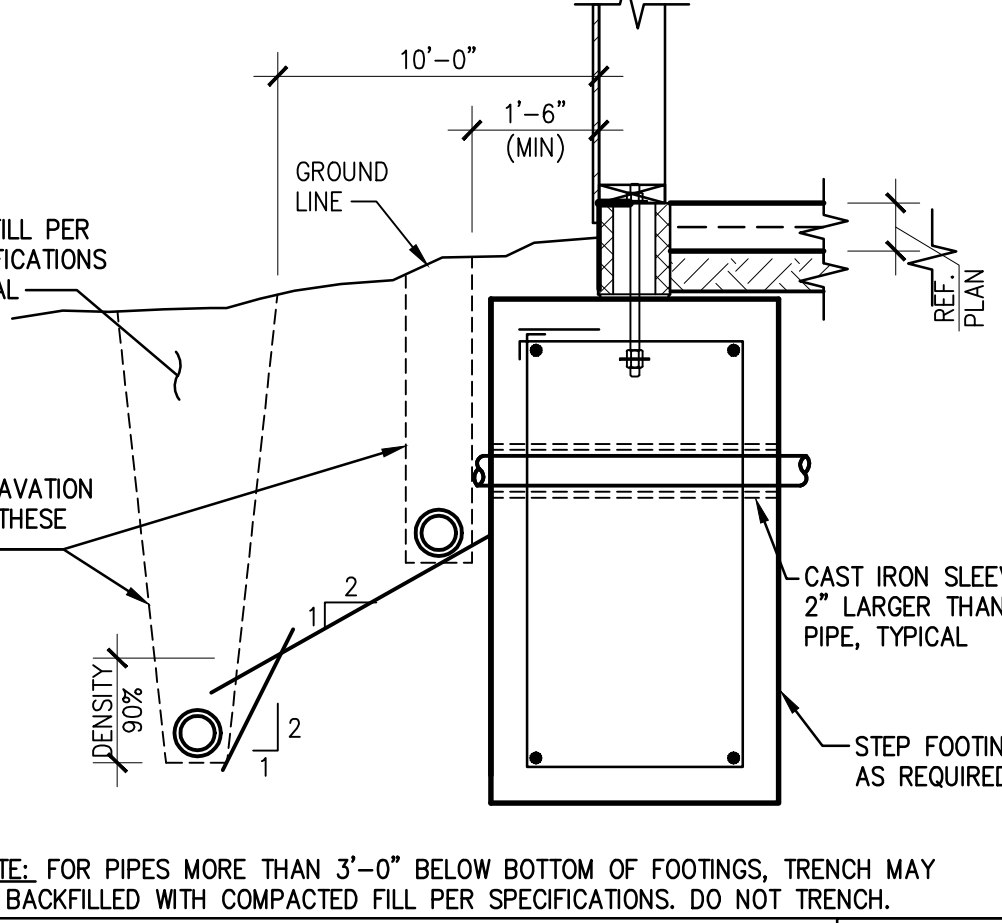
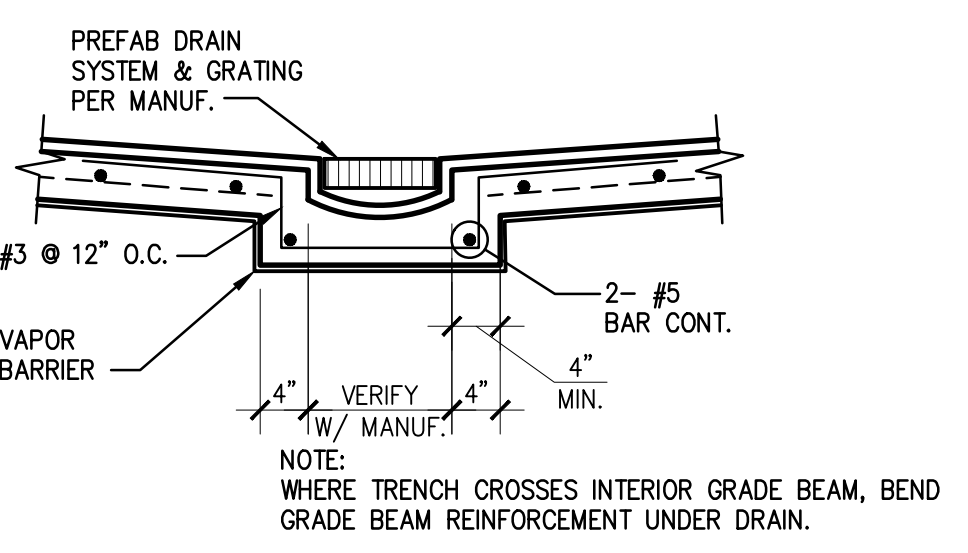
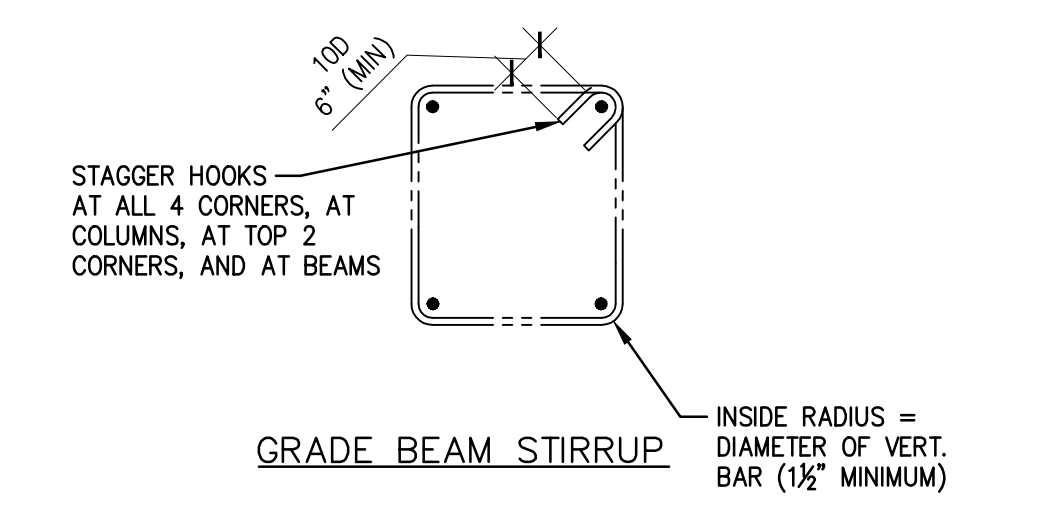
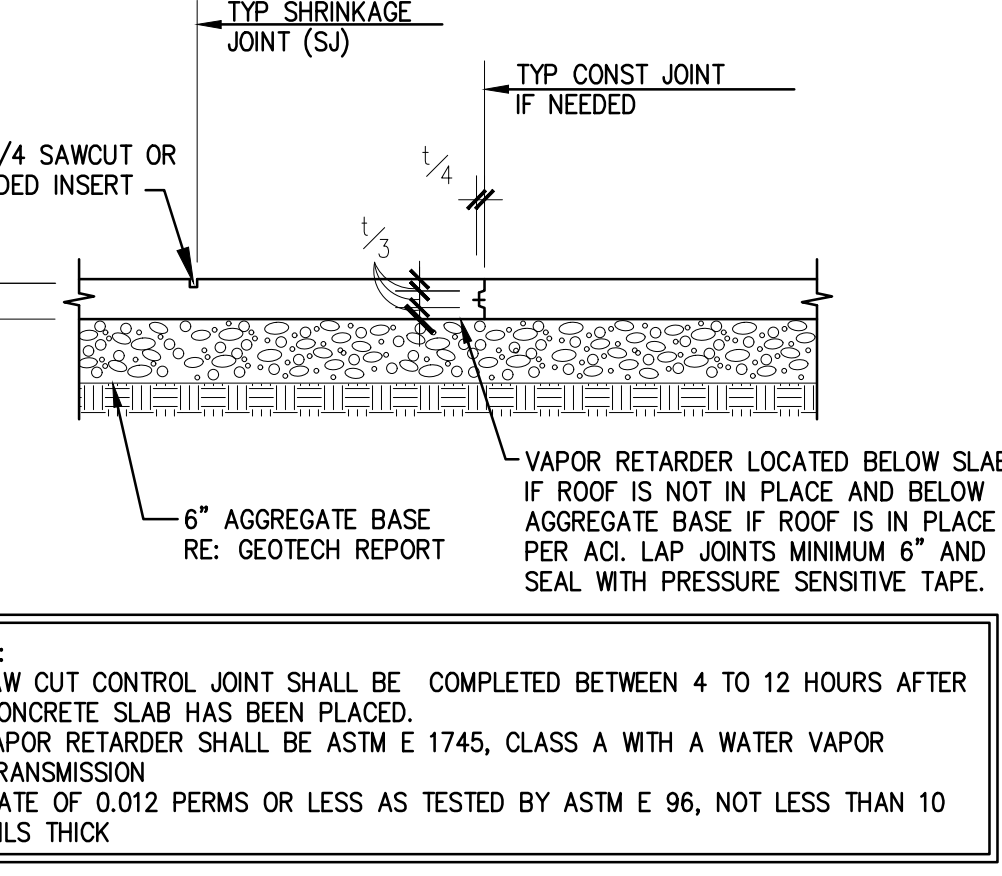
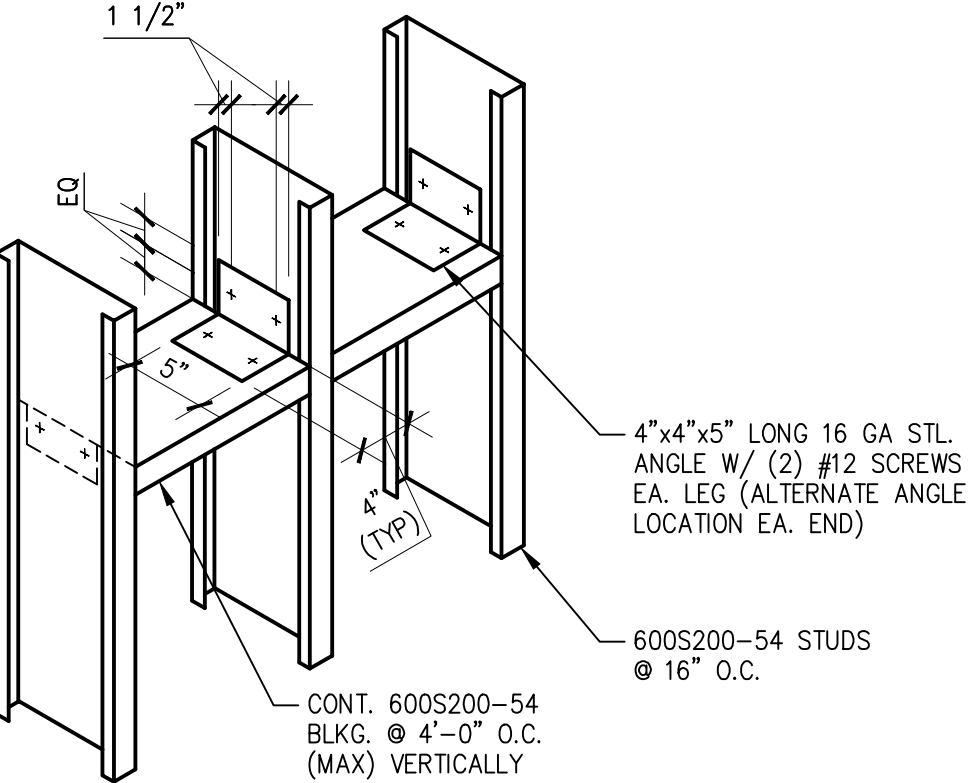
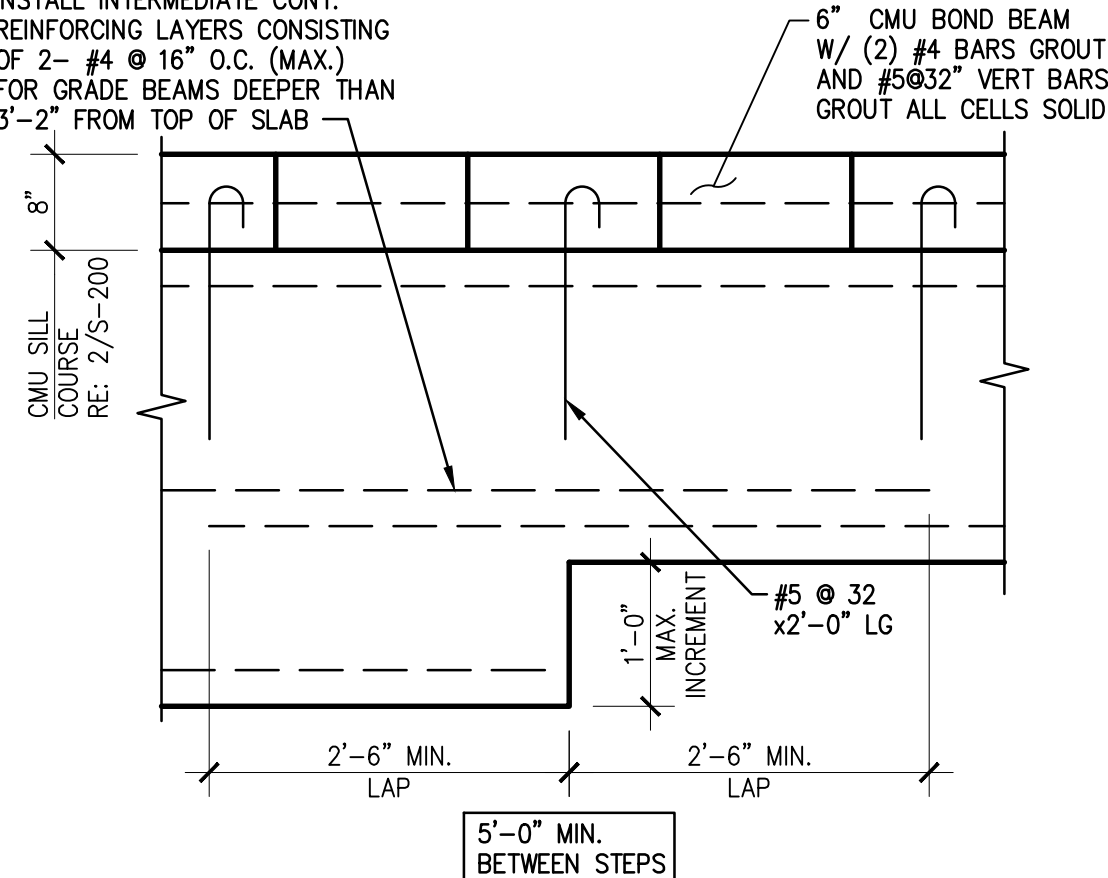
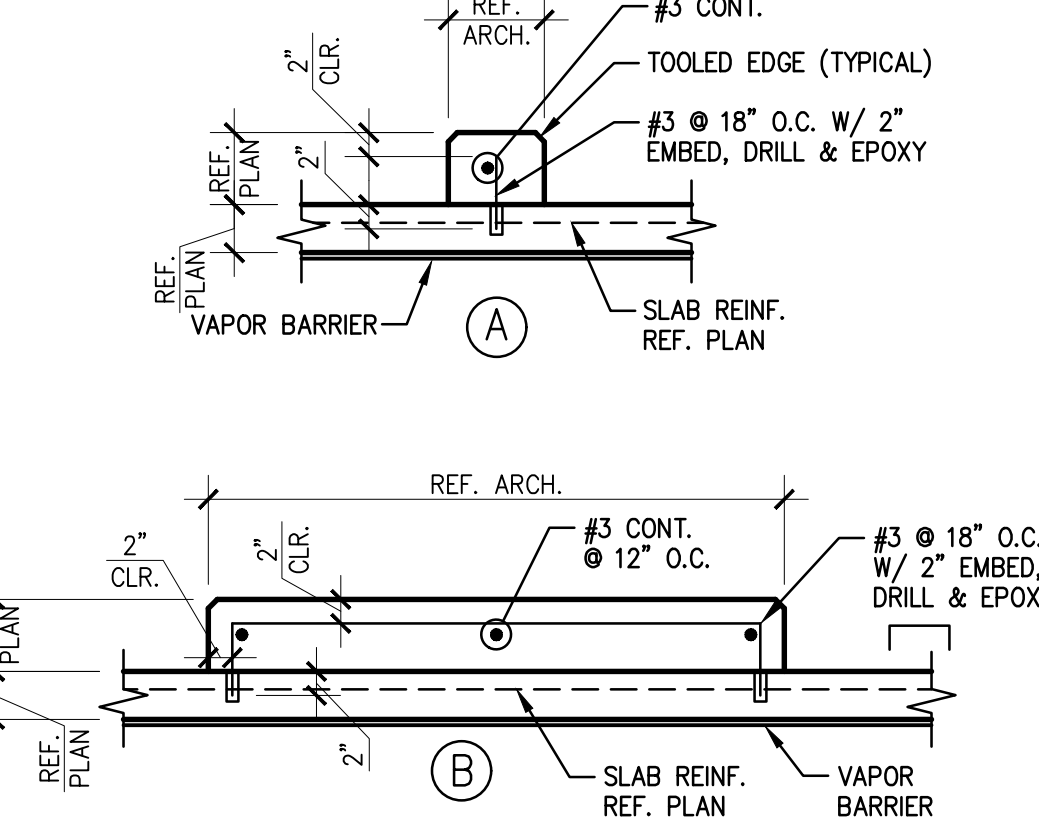

NOT USED	19			SECTION	12
SCALE: 3/4"=1'-0"		SCALE: 3/4"=1'-0"		SCALE: N.T.S.	
					
NOT USED	18	NOT USED	15	TYPICAL FLOOR DRAIN	11
SCALE: 3/4"=1'-0"		SCALE: 3/4"=1'-0"		SCALE: N.T.S.	
					
NOT USED	17	SECTION	14	TYPICAL TRENCH DRAIN	10
SCALE: 3/4"=1'-0"		SCALE: 3/4"=1'-0"		SCALE: N.T.S.	
					
NOT USED	16	TYPICAL METAL STUD BLOCKING	13	TYPICAL CURB	9
SCALE: 3/4"=1'-0"		SCALE: 3/4"=1'-0"		SCALE: N.T.S.	



PANDA EXPRESS, INC.
1683 Walnut Grove Ave.
Rosemead, California
91770
Telephone: 626.799.9898
Facsimile: 626.372.8288

All ideas, designs, arrangement and plans indicated or represented by this drawing are the property of Panda Express Inc. and were created for use on this specific project. None of these ideas, designs, arrangements or plans may be used by or disclosed to any person, firm, or corporation without the written permission of Panda Express Inc.

REVISIONS:	
ISSUE DATE:	
STATE PERMIT SET	02/10/2021

DRAWN BY: D. GRIFFIN
PANDA PROJECT #: D8059
ARCH PROJECT #: JCDT20-0255



PANDA EXPRESS
TRUE WARM & WELCOME
1395 N. GREEN STREET
BROWNSBURG, IN 46112

S-201

TYPICAL FOUNDATION DETAILS

TRUE WARM & WELCOME 2300 R4