

# TRACT NO. 2660

OAKLAND, ALAMEDA COUNTY, CALIFORNIA

C-S-T ENGINEERING COMPANY LOS ANGELES, CALIFORNIA

SCALE: 1" = 50' NOVEMBER, 1964

The bearings on this map are based upon the California Coordinate System Zone III. Grid factor = 0.9998310 i.e. multiply map distance by 1.000109 to obtain ground distance.

This is a copy of a map on file in the Recorder's Office of Alameda County. No representation of any kind is made as to the accuracy of the original official map from which this is copied and the copy carries with it no representation of any kind other than that it is a copy.


Any questions concerning this map should be directed to the Recorder's Office of Alameda County.

DIETRICH POST COMPANY

SEE

SHEET

NO. 2

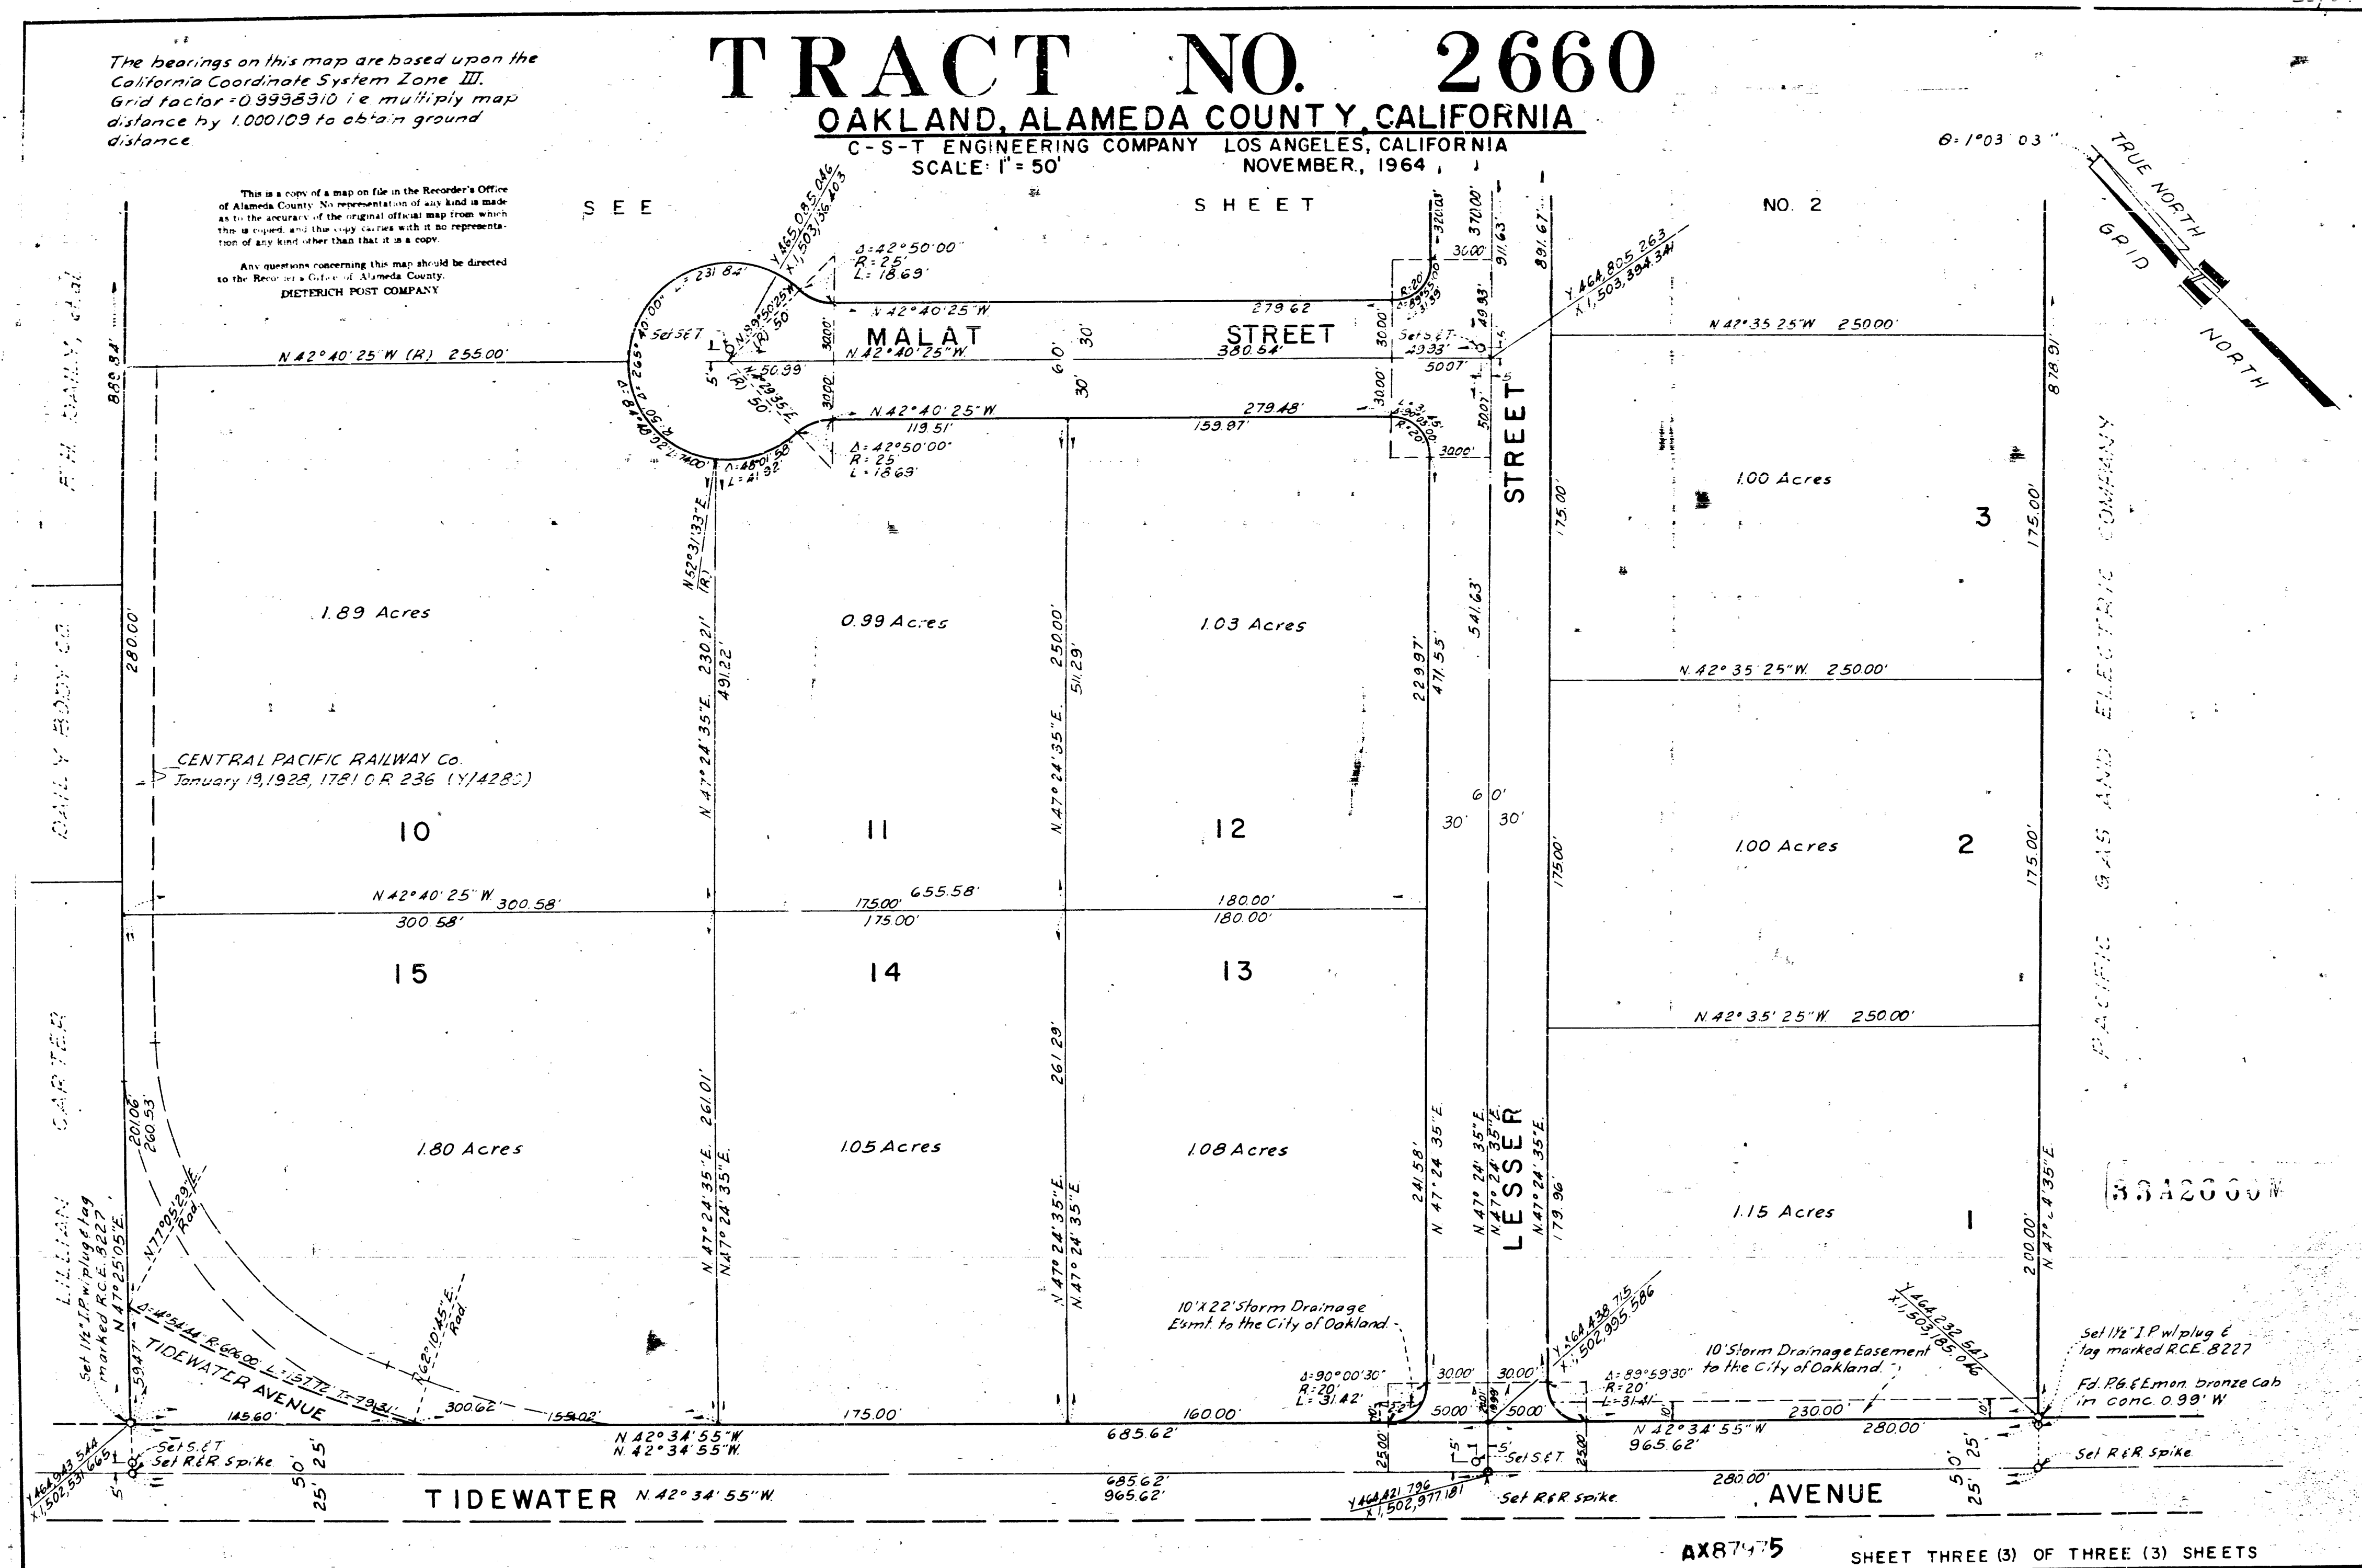

50/28 & 29

TF 266

TIDEWATER AVENUE

AVENUE

AX87975

SHEET THREE (3) OF THREE (3) SHEETS

AX87975 FILED JUNE 25 1965 BOOK 50 PAGE 28 of 29

497