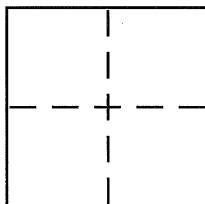


CORNER RECORD

Document Number BK 26 P 27
CR 2922City of OAKLANDCounty of ALAMEDA, CaliforniaBrief Legal Description LOT 252, MONTCLAIR HIGHLANDS (4 M 88)

CORNER TYPE

Government Corner ☐ Control ☐Meander ☐ Property ☒Rancho ☐ Other ☐Date of Survey JAN 19, 2007

COORDINATES (Optional)

N. _____

E. _____

Zone _____ NAD27 ☐ NAD83 ☐

NAD83 Epoch _____

Elev. _____

Vert. Datum: NGVD29 ☐ NAVD88 ☐Meas. Units: Metric ☐ Imperial ☐Corner - Left as found ☐ Found and tagged ☐ Established ☒ Reestablished ☐ Rebuilt ☐

Identification and type of corner found: Evidence used to identify or procedure used to establish or reestablish the corner:

FOUND CONCRETE MONUMENT PER (4 M 88)

A description of the physical condition of the monument as found and as set or reset: _____

SET P.K. NAIL WITH BRASS TAG, LS 4961SET 5/8" REBAR WITH PLASTIC CAP, LS 4961SET 2" HUB WITH BRASS TAG, LS 4961



SURVEYOR'S STATEMENT


This Corner Record was prepared by me or under my direction in conformance with the Land Surveyor's Act on FEB. 28, 2007Signed Robert J. Brunel P.L.S. or R.C.E. No. 4961

COUNTY SURVEYOR'S STATEMENT

This Corner Record was received 3-2-07and examined and filed 6-11-07Signed Russell R. Penland, Jr. P.L.S. or R.C.E. No. 5726Title COUNTY SURVEYOR

County Surveyor's Comment _____

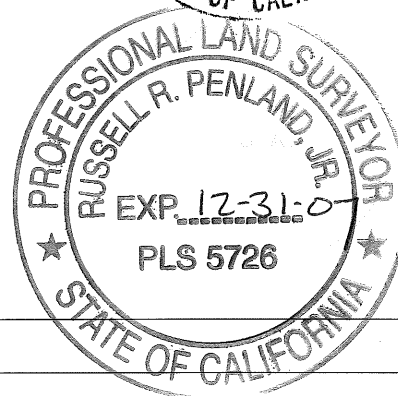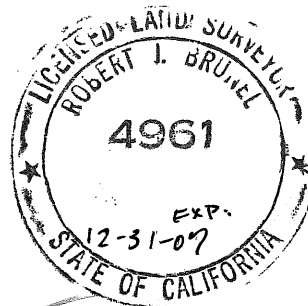

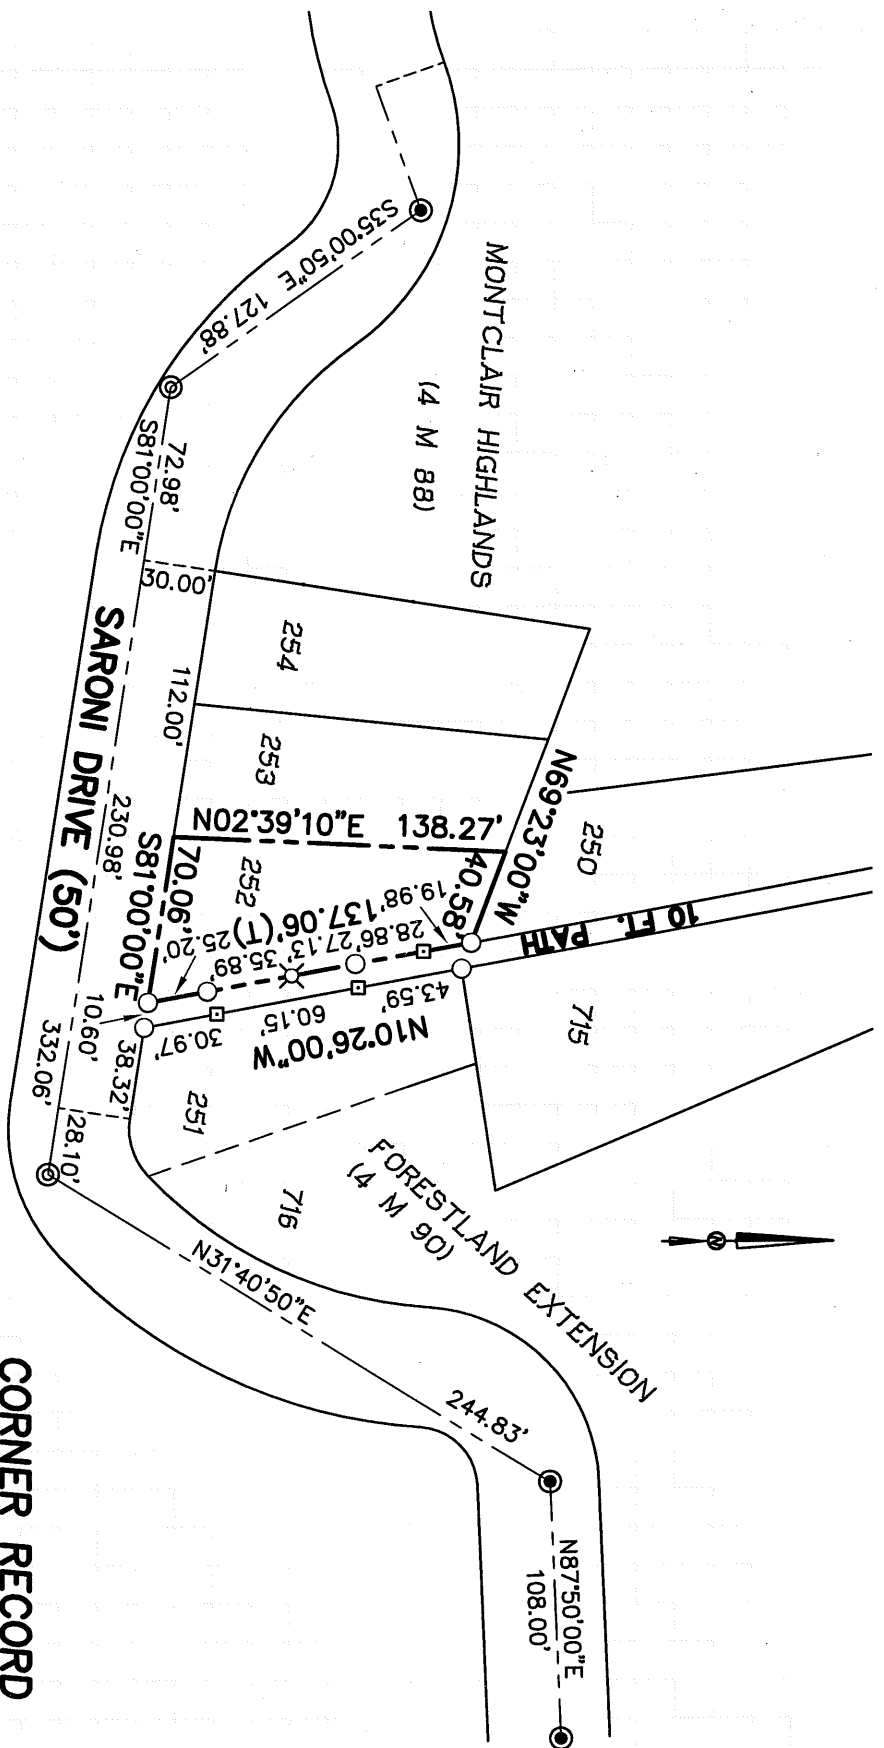

LEGEND

- FOUND CONCRETE MONUMENT PER (4 M 88)
- ⊙ MONUMENT SEARCHED FOR, NOT FOUND
- ⊗ SET P.K. NAIL WITH BRASS TAG, LS 4961
- SET 5/8" REBAR WITH PLASTIC CAP, LS 4961
- SET 2" HUB WITH BRASS TAG, LS 4961

CORNER RECORD

LOT 252
MONTCLAIR HIGHLANDS (4 M 88)
OAKLAND, ALAMEDA COUNTY, CALIFORNIA

JANUARY 19, 2007

SCALE: 1" = 80'

MORAN ENGINEERING

BERKELEY, CALIFORNIA

SARONI CR.DWG

JOB NO. 96-3955