

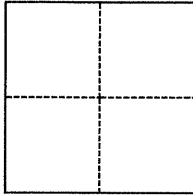
CORNER RECORD

Agency Index

BK 117 PG 63

Document Number

CR 12345

City of Castro Valley County of Alameda, CaliforniaBrief Legal Description Mons @ Saratoga Ave & Miramar Ave**CORNER TYPE****COORDINATES (Optional)**

- ☐ Government Corner ☒ Control
☐ Meander ☐ Property
☐ Rancho ☐ Other

N. _____ E. _____

Elevation _____

Units

☐ Metric☒ U.S. Survey Foot

Horizontal Datum _____

Zone _____

Epoch Date _____

Vertical Datum _____

☐ Complies with Public Resources Code §§8801-8819☐ Complies with Public Resources Code §§8890-8902Date of Survey 8.3.2018

PLS Act Ref.:

☐ 8765(d)☒ 8771☐ 8773☐ Other:Corner/
Monument:☒ Left as found☐ Established☐ Rebuilt☐ Pre-Construction☐ Found and tagged☐ Reestablished☐ Referenced☒ Post-Construction

Narrative of corner identified and monument as found, set, reset, replaced, or removed:

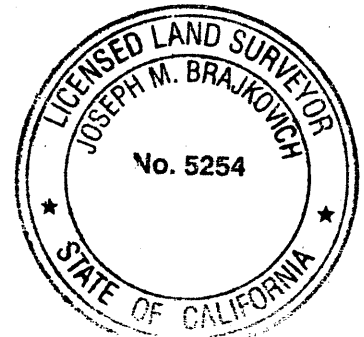
☐ See sheet #2 for description(s):Pre 8625Found in good condition**SURVEYOR'S STATEMENT**

This Corner Record was prepared by me or under my direction in conformance with

the Professional Land Surveyors' Act on _____

Signed

P.L.S. or P.C.E. No.

5254**COUNTY SURVEYOR'S STATEMENT**

This Corner Record was received

9 OCTOBER 2018

and examined and filed

18 JANUARY 2019

Signed

P.L.S. or P.C.E. No.

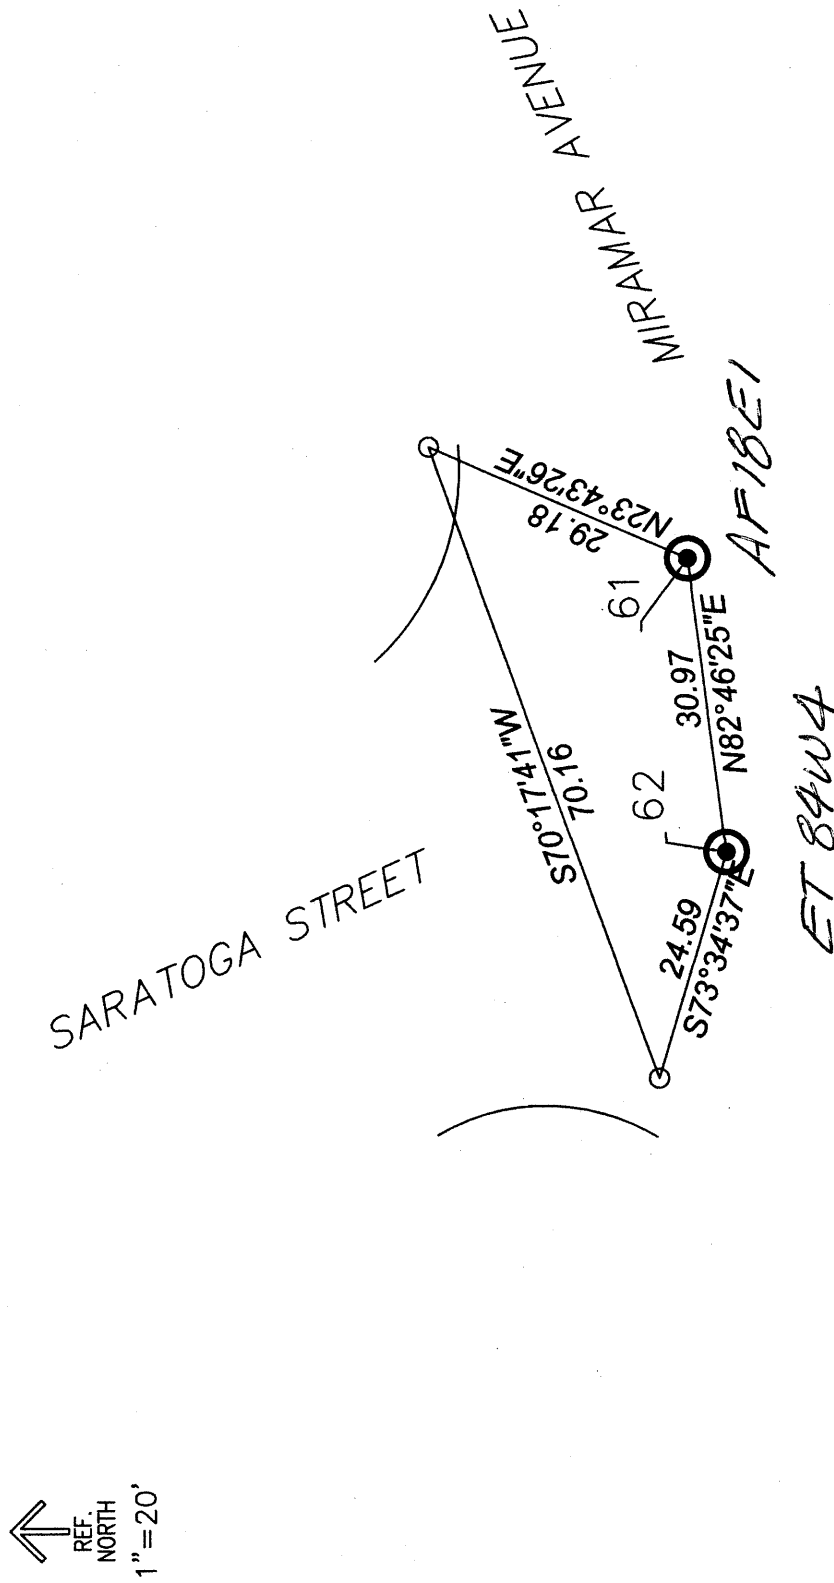
6843

Title

County Surveyor

County Surveyor's Comment _____





Control Point Table		
Point #	Northing	Easting
61	2081882.9343	6096886.9844
62	2081879.0381	6096856.2572

LEGEND

- ⊙ MONUMENT
- PK NAIL & WASHER
- X SAW CUT-X