



- KEY NOTES**
- 1 GC TO PROVIDE EXTRA WOOD BLOCKING IN CEILING FOR DECOR
 - 2 GC TO WRAP FINISHES BACK
 - 3 ADA REQ'D TV & HARDWARE BY OWNER
 - 4 ADA REQ'D OUTLET
 - 5 GC TO PROVIDE EXTRA WOOD BLOCKING IN WALL TO MOUNT BACKPAD AND SEAT FRAME
 - 6 BRANDED WOOD DOOR HANDLES WITH METAL BRACKETS; INTERIOR & EXTERIOR SIDE OPTIONAL. BY GC, COORD W/ OWNER

- GENERAL NOTES**
1. TILE PATTERNS ARE SHOWN ON ELEVATIONS FOR REPRESENTATION OF INSTALLATION PATTERN ONLY; DO NOT SCALE
 2. PREFERRED GROUT JOINT WIDTH FOR WALL TILE IS 1/8"
 3. CEILING HEIGHTS ARE SHOWN ON ARCHITECTURAL PLANS
 4. GRAPHICS ARE CENTERED HORIZONTALLY ON WALLS, UNO

A ELEVATION
SCALE: 1/4" = 1'-0"

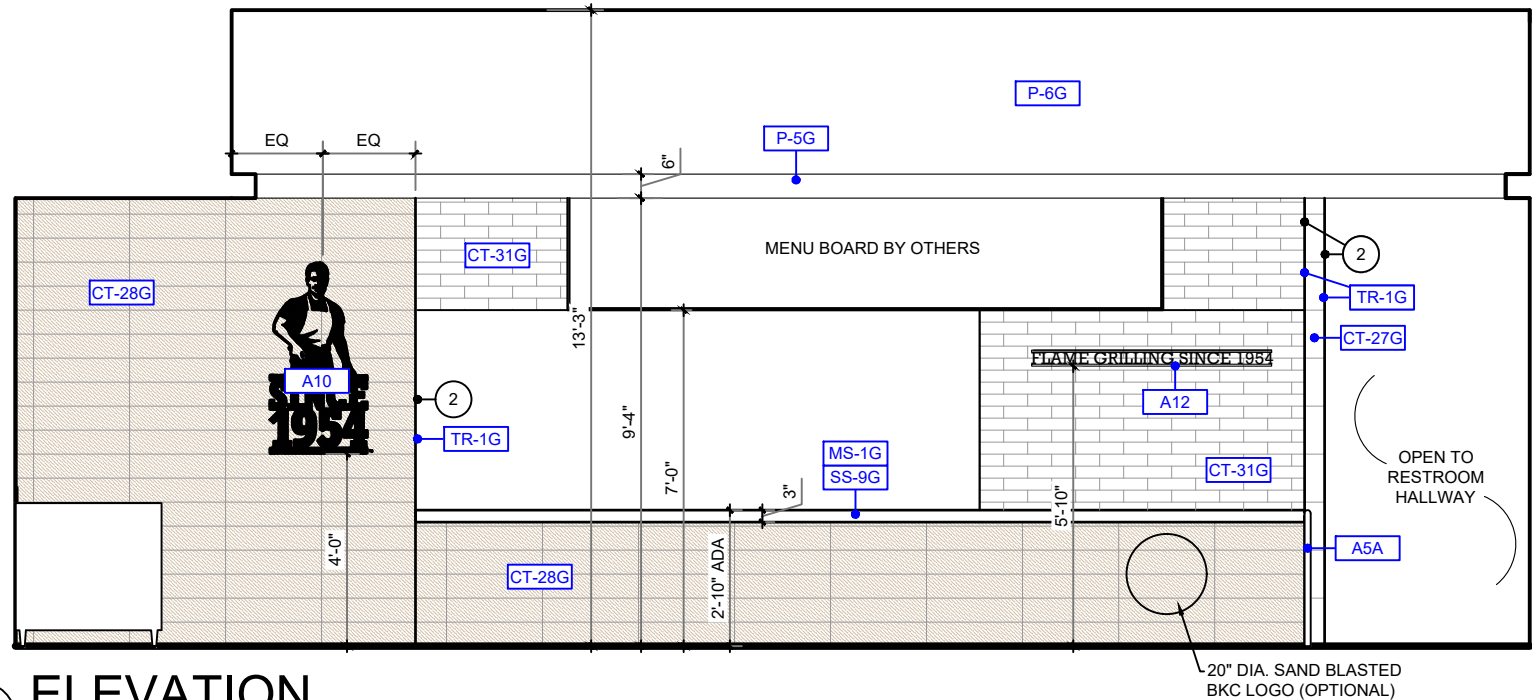

B ELEVATION
SCALE: 1/4" = 1'-0"

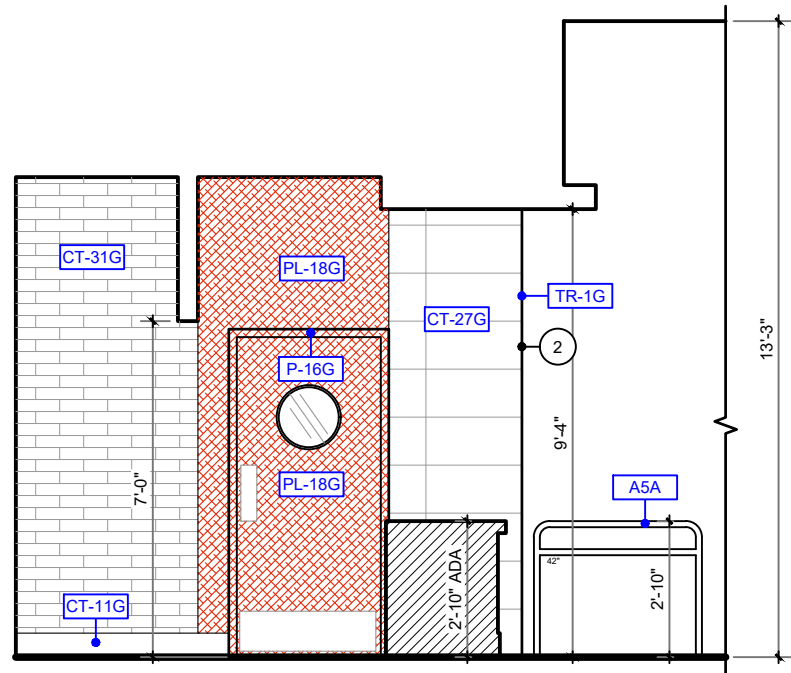

C ELEVATION
SCALE: 1/4" = 1'-0"