




**01 SECTION**  
SCALE: 3/4"=1'-0"

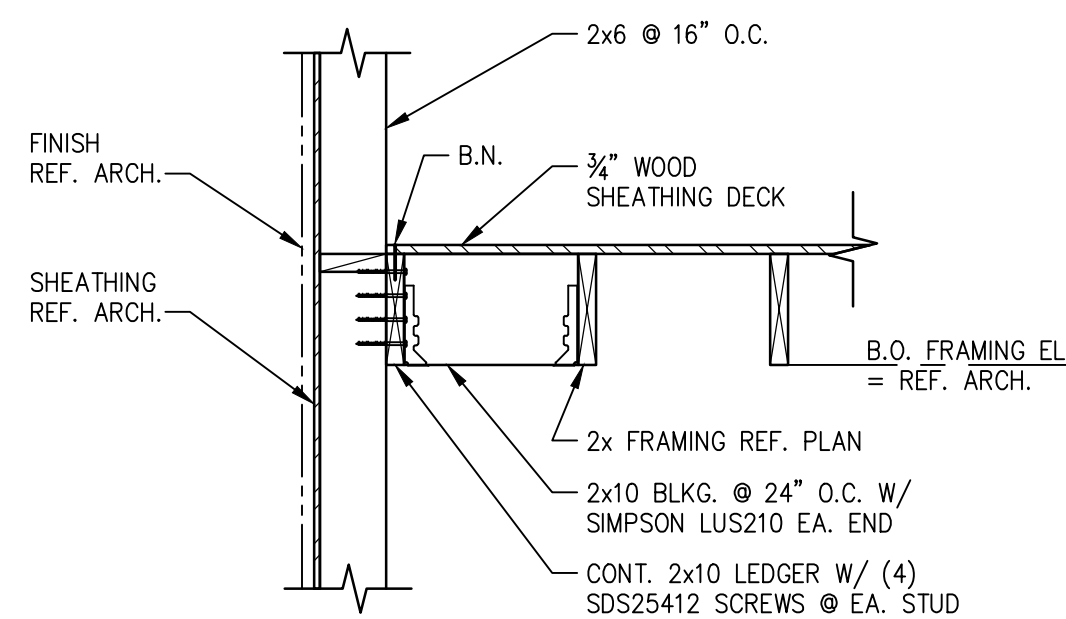


**02 SECTION**  
SCALE: 3/4"=1'-0"

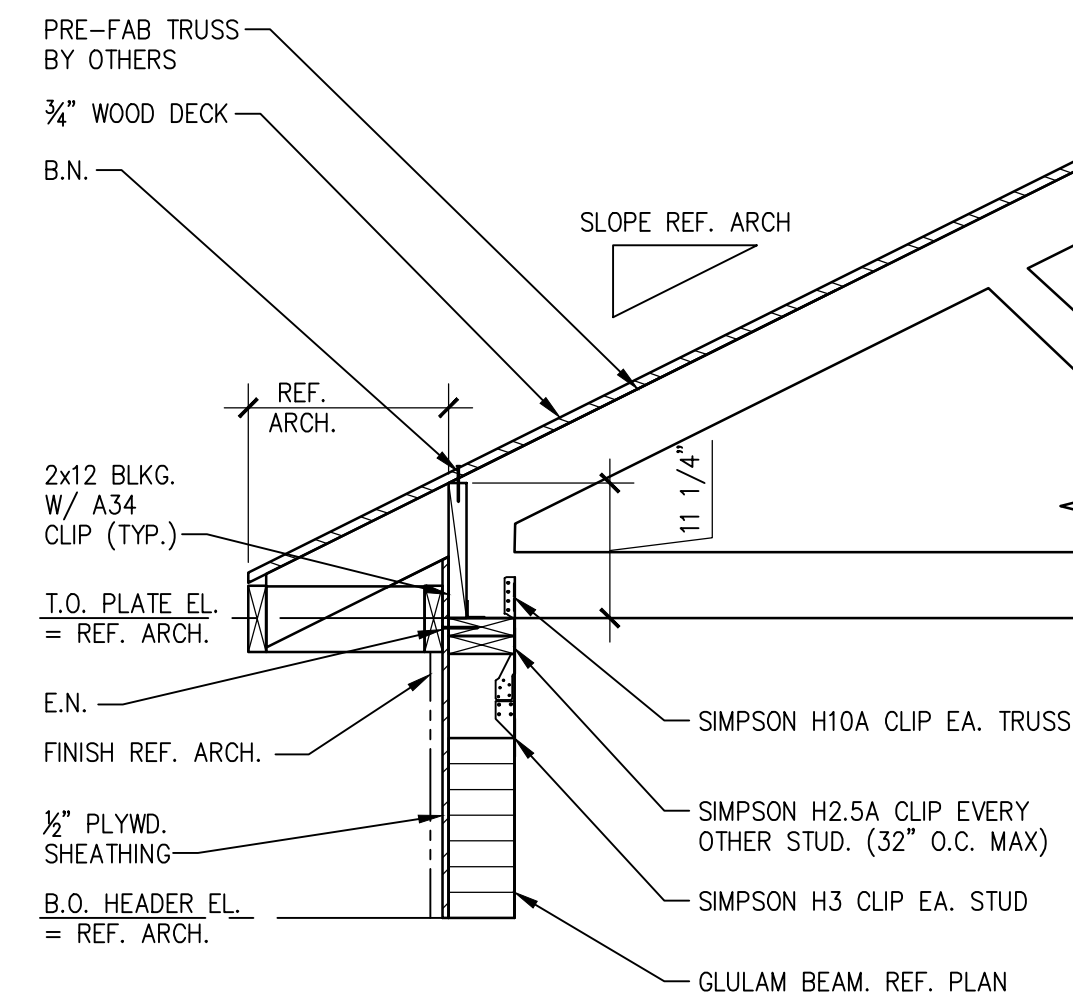


**03 SECTION**  
SCALE: 3/4"=1'-0"

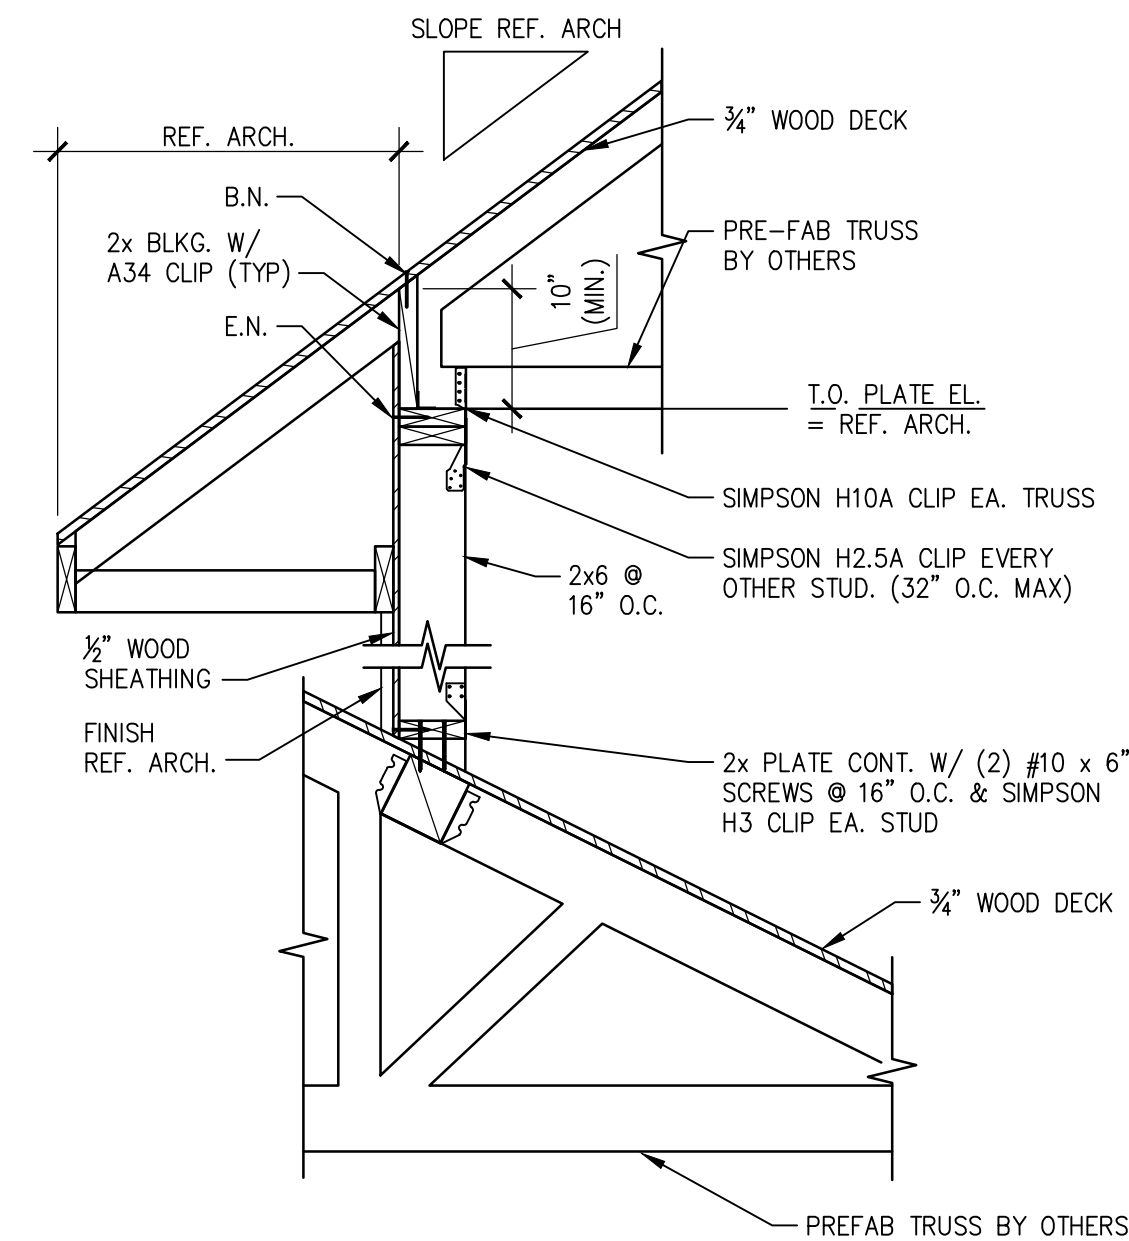


**04 SECTION**  
SCALE: 3/4"=1'-0"

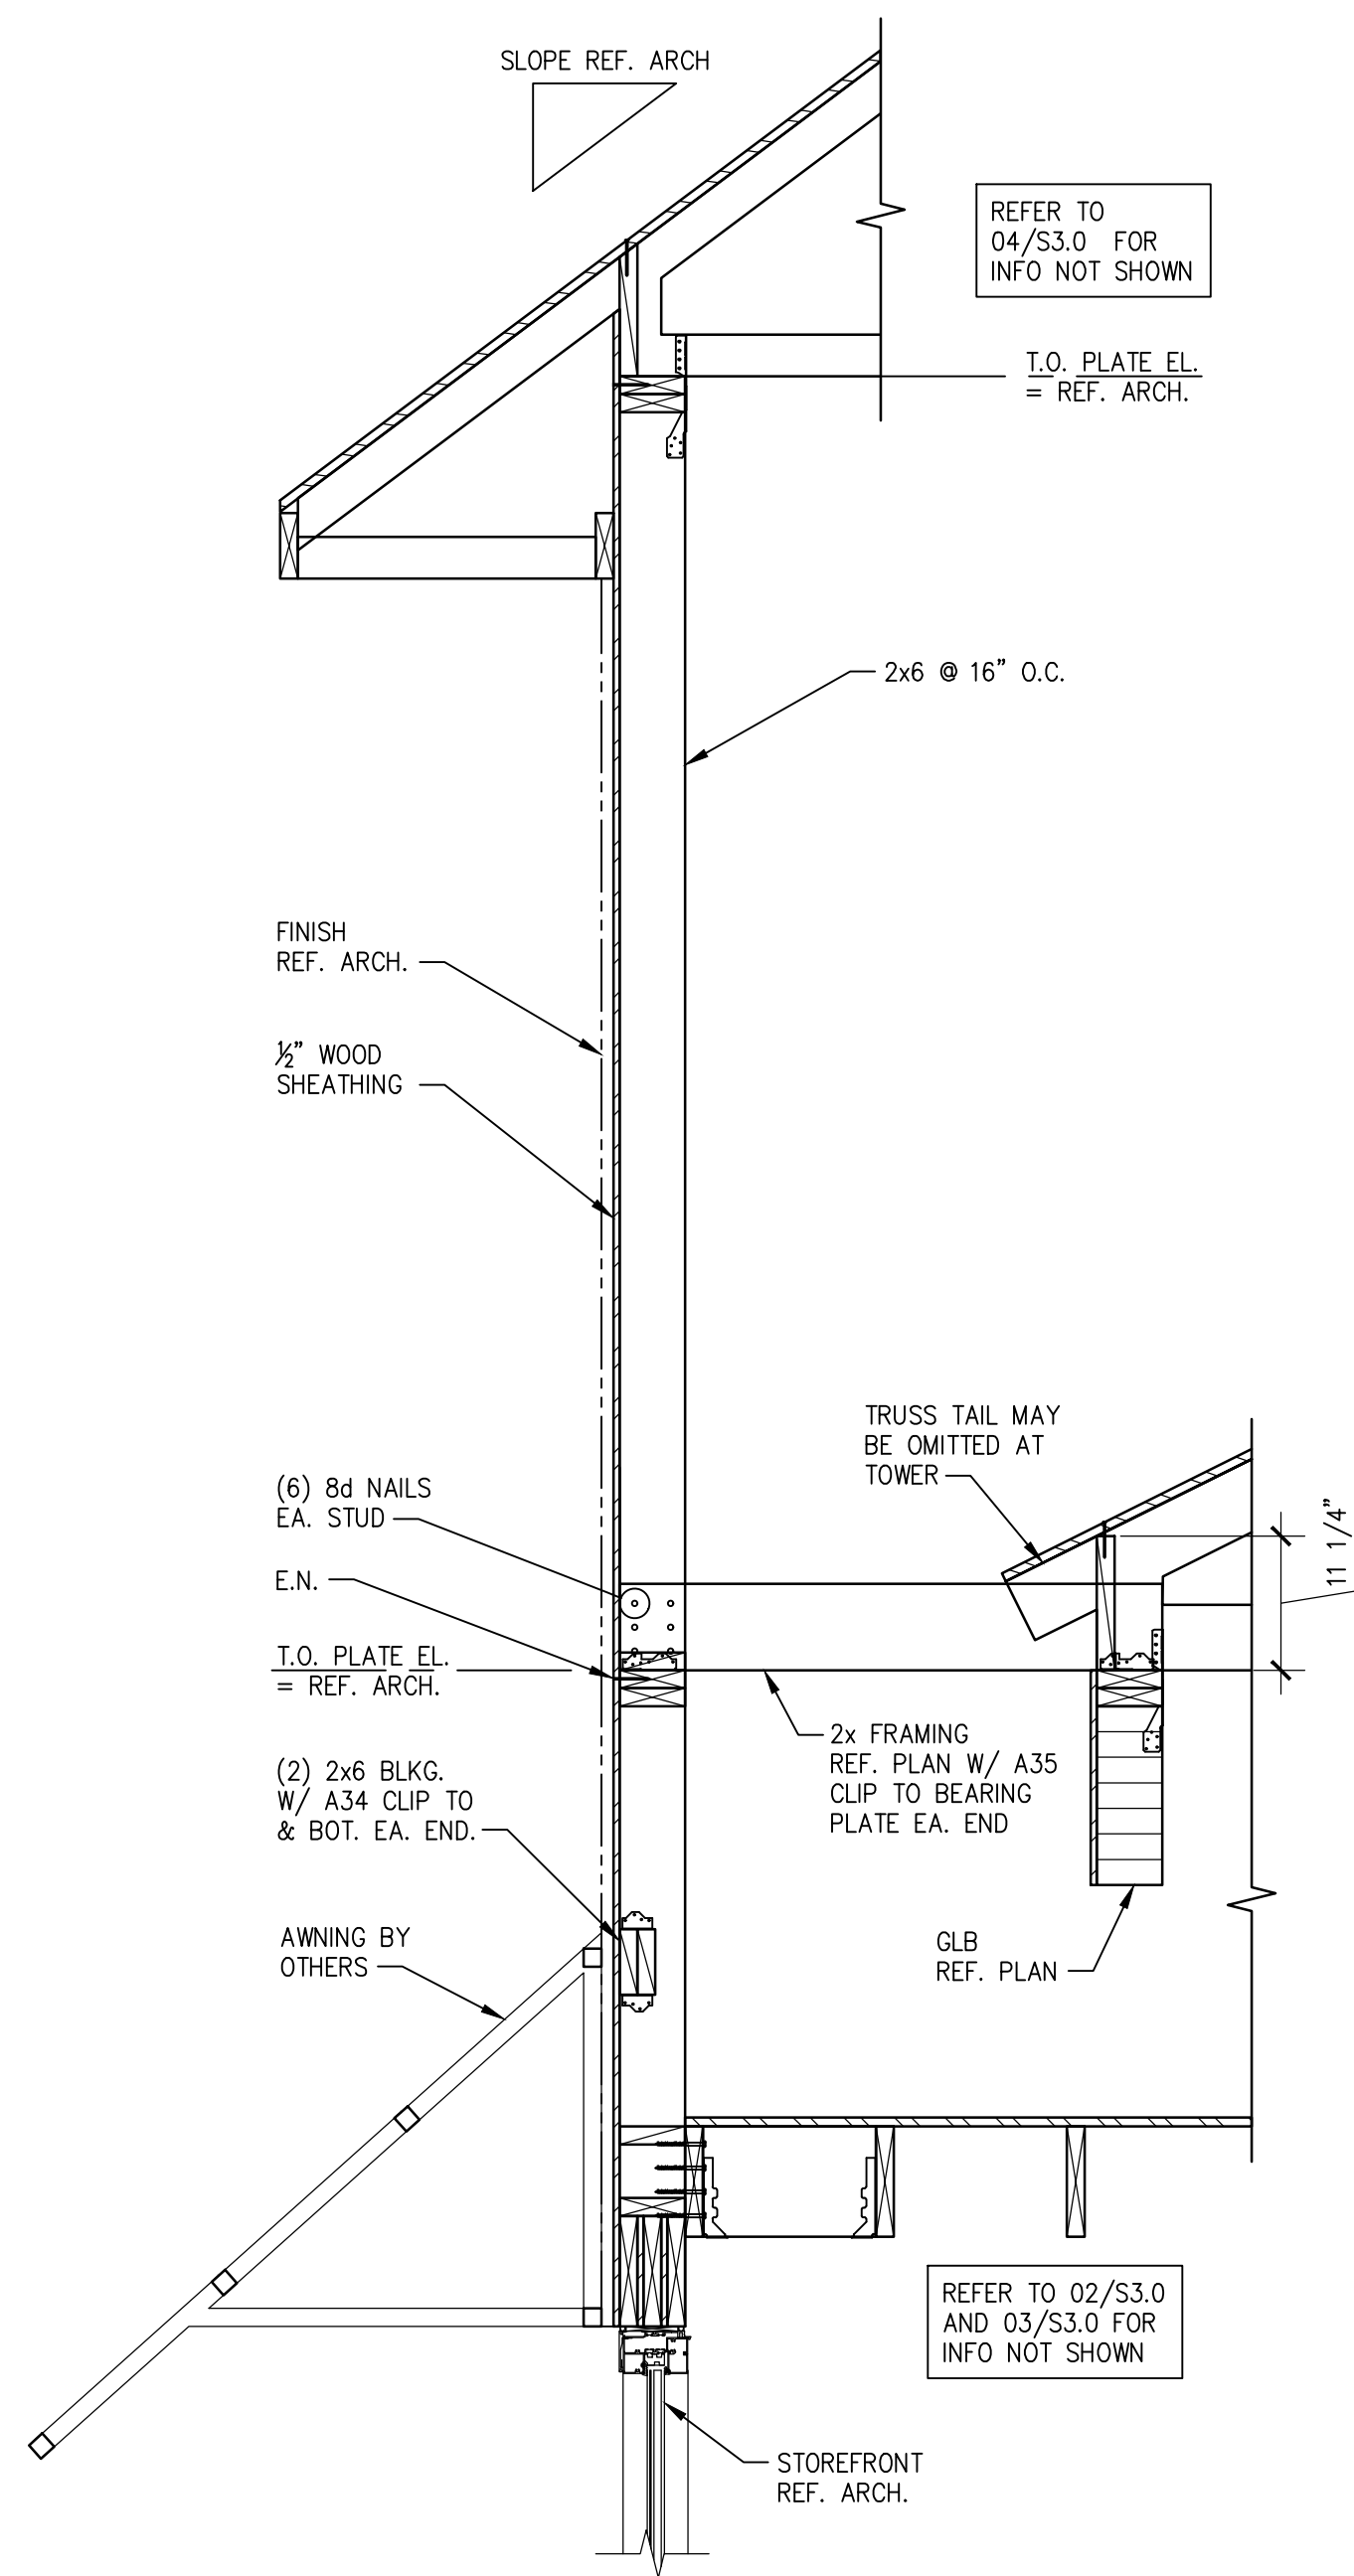


**07 SECTION**  
SCALE: 3/4"=1'-0"

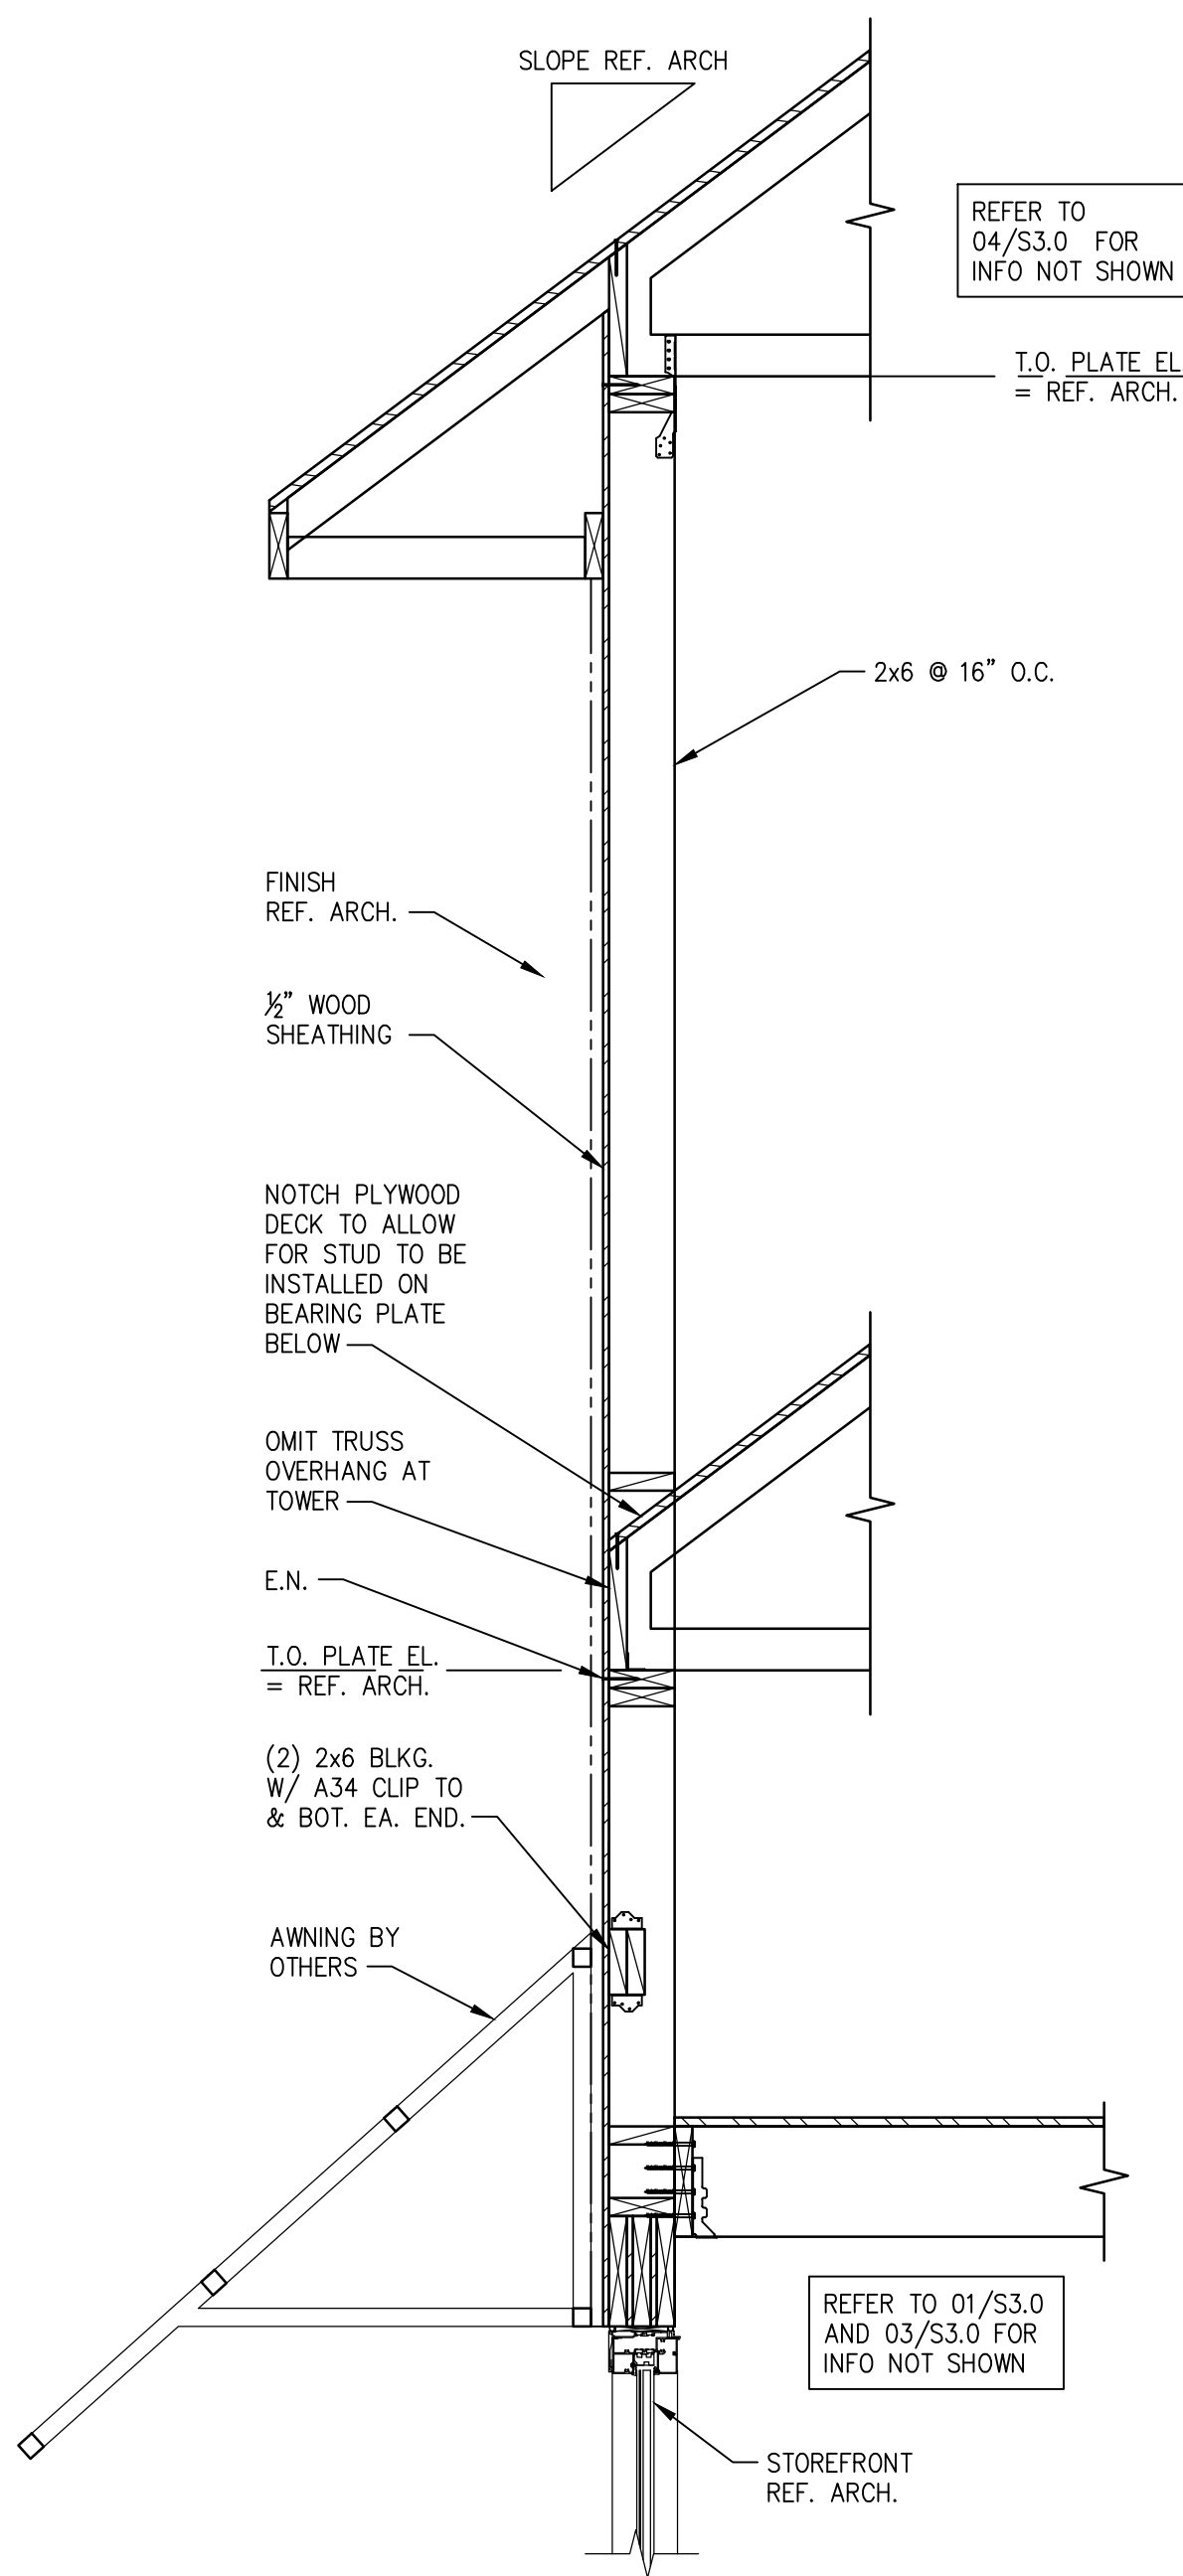


**08 SECTION**  
SCALE: 3/4"=1'-0"

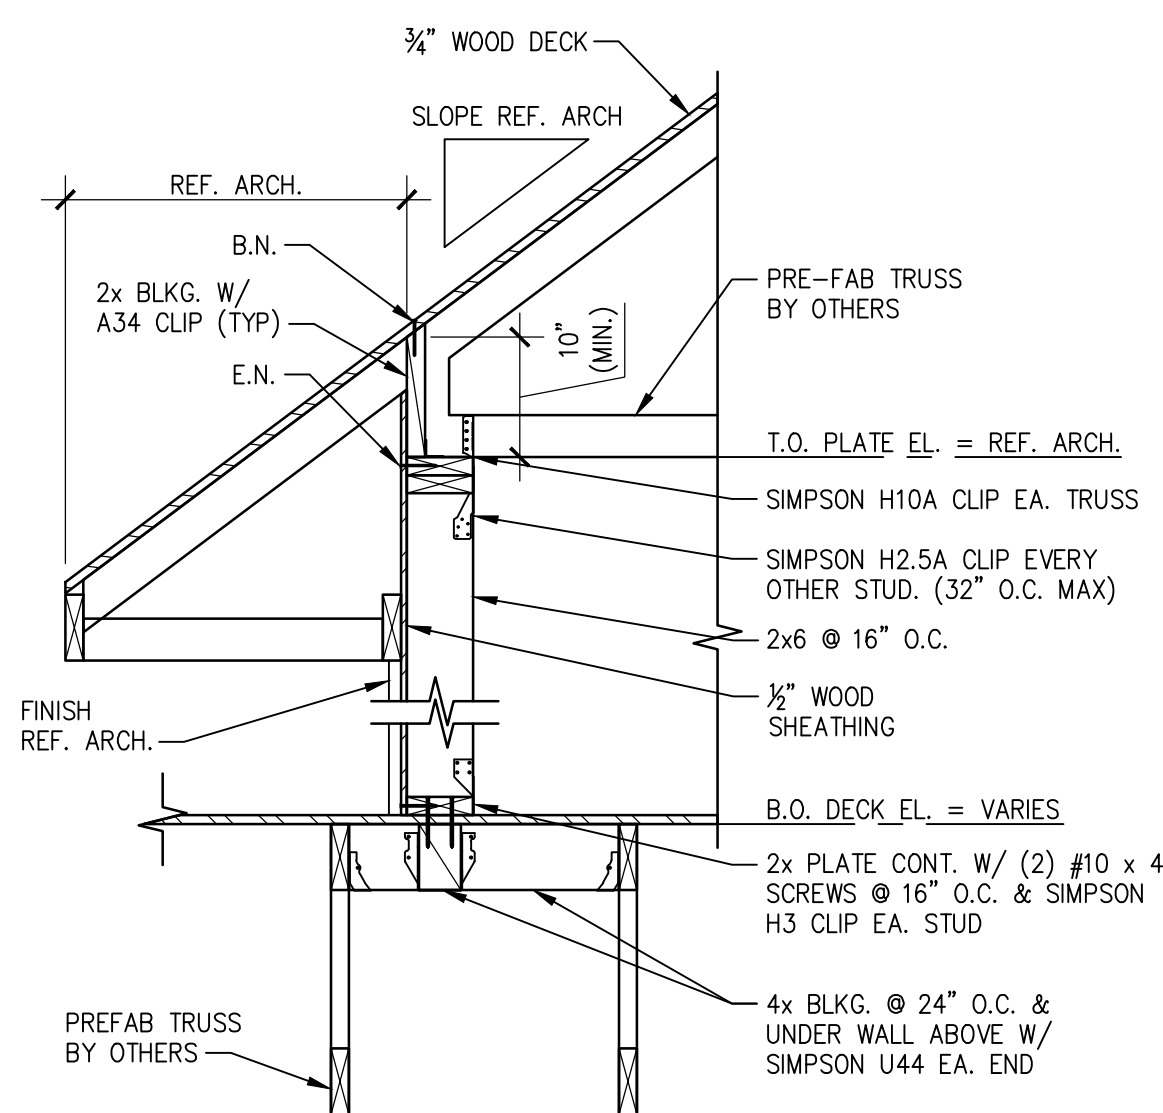


**05 SECTION**  
SCALE: 3/4"=1'-0"

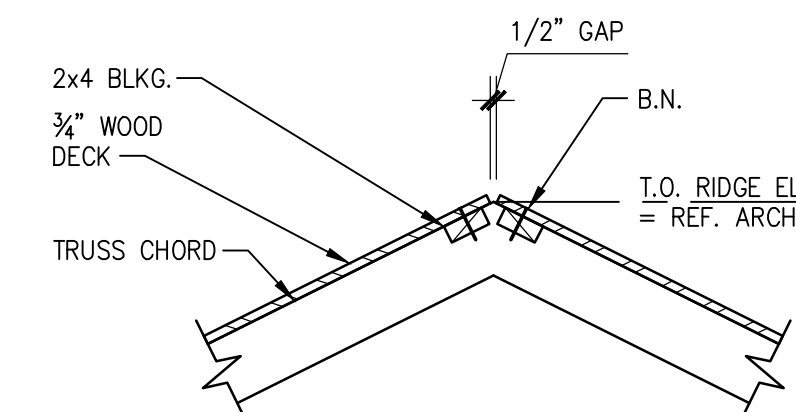

**06 SECTION**  
SCALE: 3/4"=1'-0"

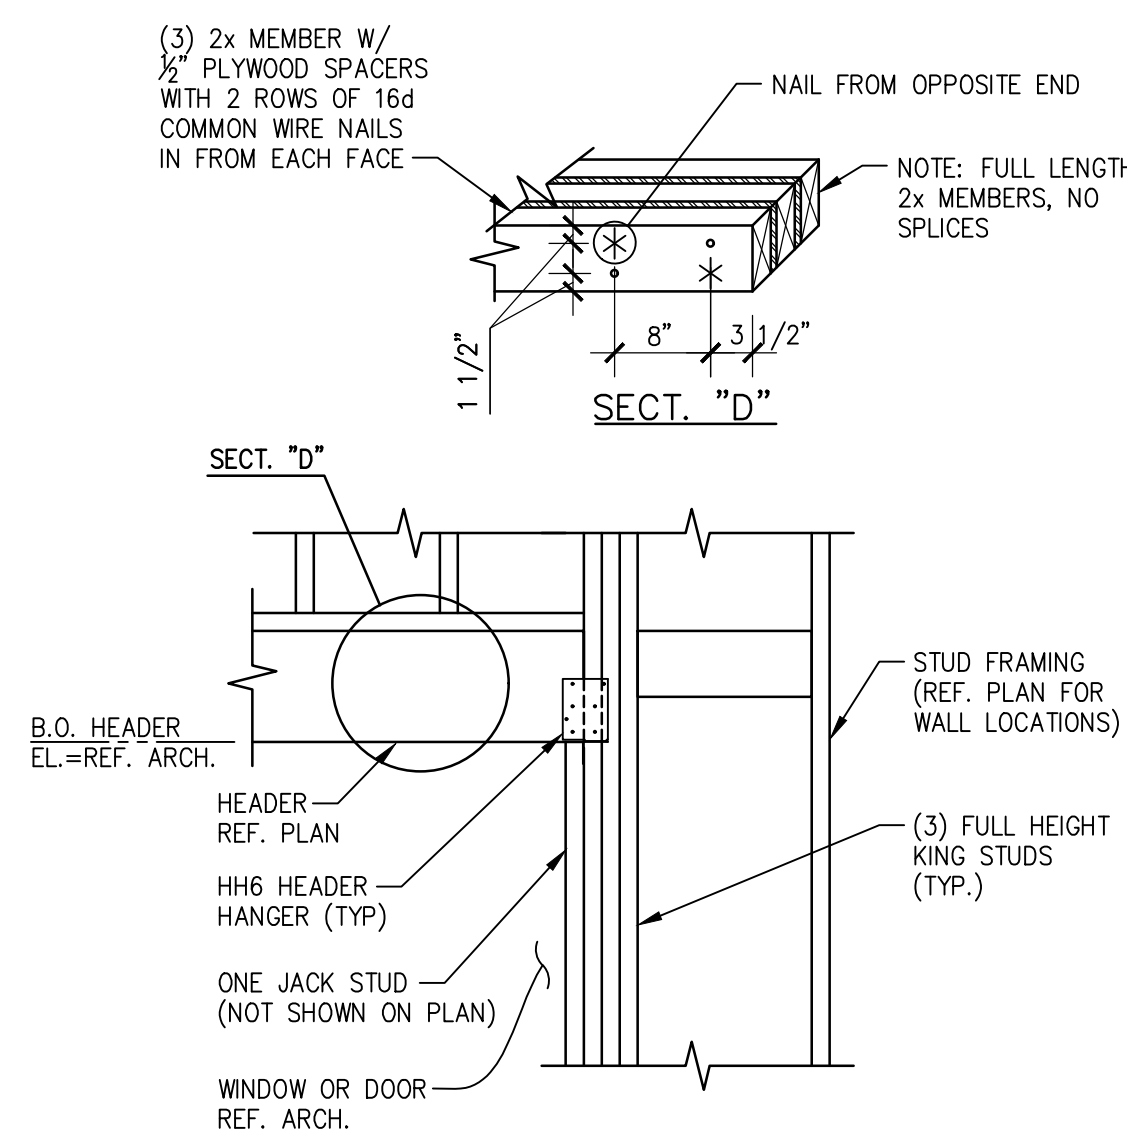

**09 SECTION**  
SCALE: 3/4"=1'-0"

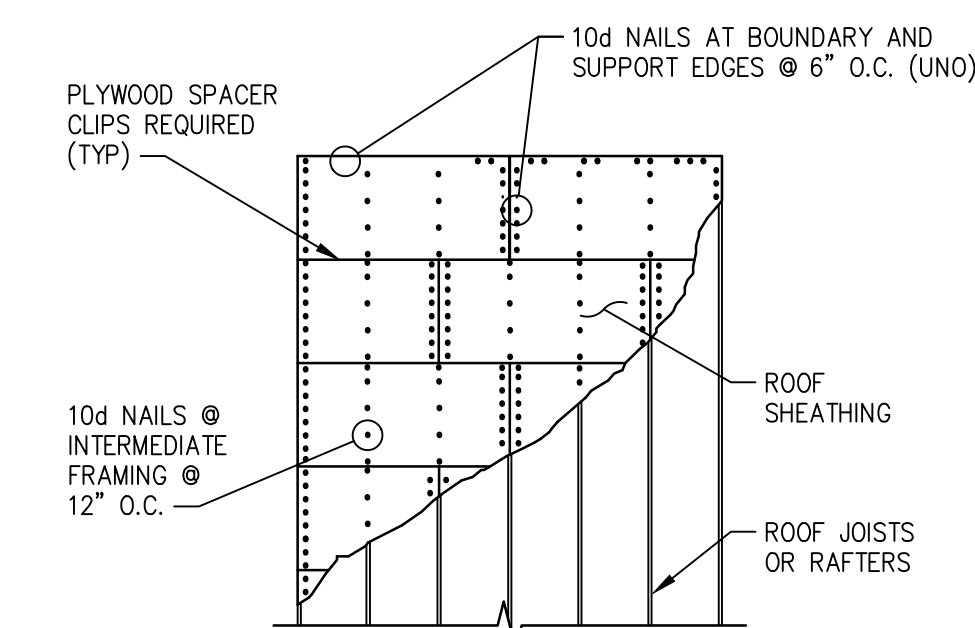

**10 ROOF DIAPHRAGM NAILING**  
SCALE: NONE



**Ronald R. Roberts**  
Associates, Inc.  
Consulting Engineers  
2946 N. Stemmons Freeway  
Dallas, Texas 75247-6103  
Phone: (214) 637-6299  
www.rara.net

COPYRIGHT © 2022